


TOPS

Yates _____
T. Salt _____
B. Salt _____
Glorieta _____
Bone Sp. _____
Abo _____
Wolfcamp _____
Morrow _____
Devonian _____
Fusselman _____
Other _____
_____ *Quaternary 300'* _____
_____ *SA 1150* _____

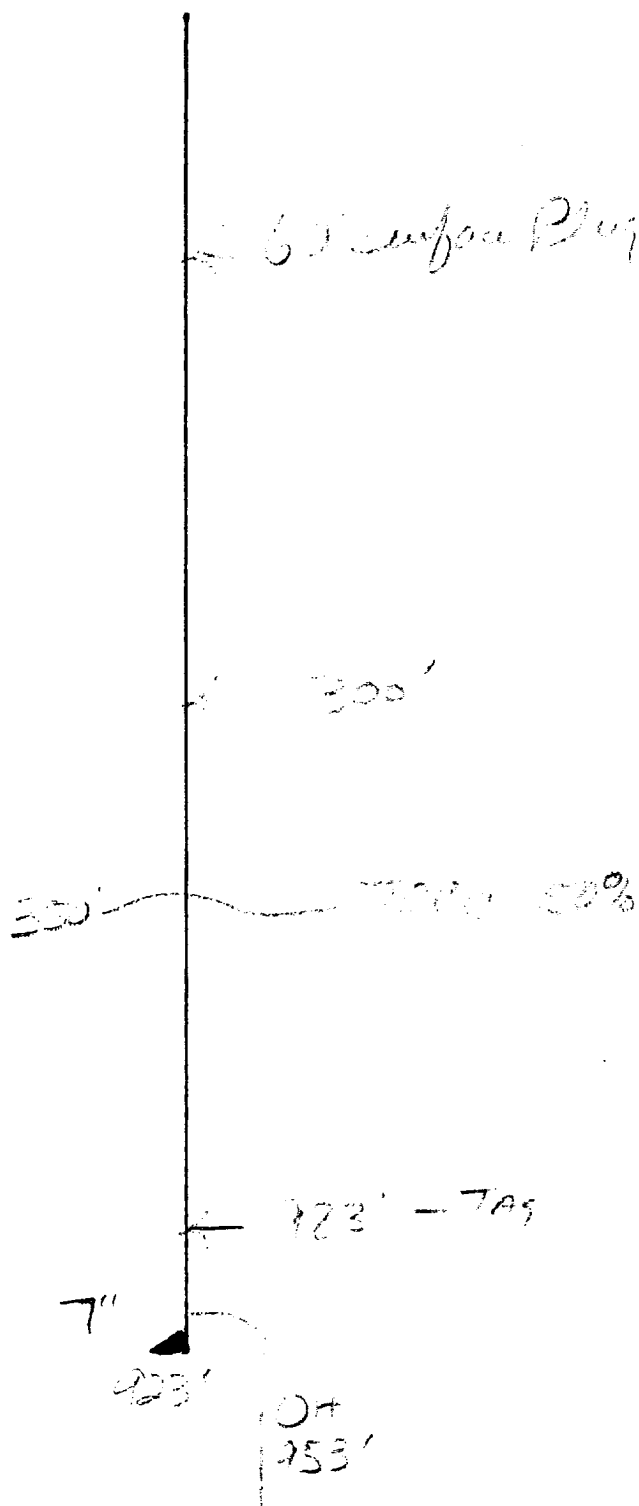

- Contact OCD 24 hrs. prior to any work d
- Salt gel mud consisting of 10# brine with of gel per barrel must be placed between plug
- Install dry hole marker as per rule 202.B.
- Plugs are to be set from point indicated u
Plugs must not be less than 100' or 25 Sa
of cement, whichever is greater.
- Shoe and stub plugs will be 50' above an
below shoe or stub and tagged.
- Surface plug will be from 0' - 60'
- Where plugs are required cement must be
placed inside and outside of all casing
string(s), in the correct footage or sacks
required, if no cement exists.
- Plugs to be tagged will be indicated.