

*Standard Oil Co. of Texas*  
*Diagrammatic Sketch of Dual Completion Installation*

Lease Vinnie L. Leavitt


Well No. 2

County Eddy

Fields Atoka & Atoka Grayburg

Production Grayburg (Premier)

Production San Andres (Slaughter)

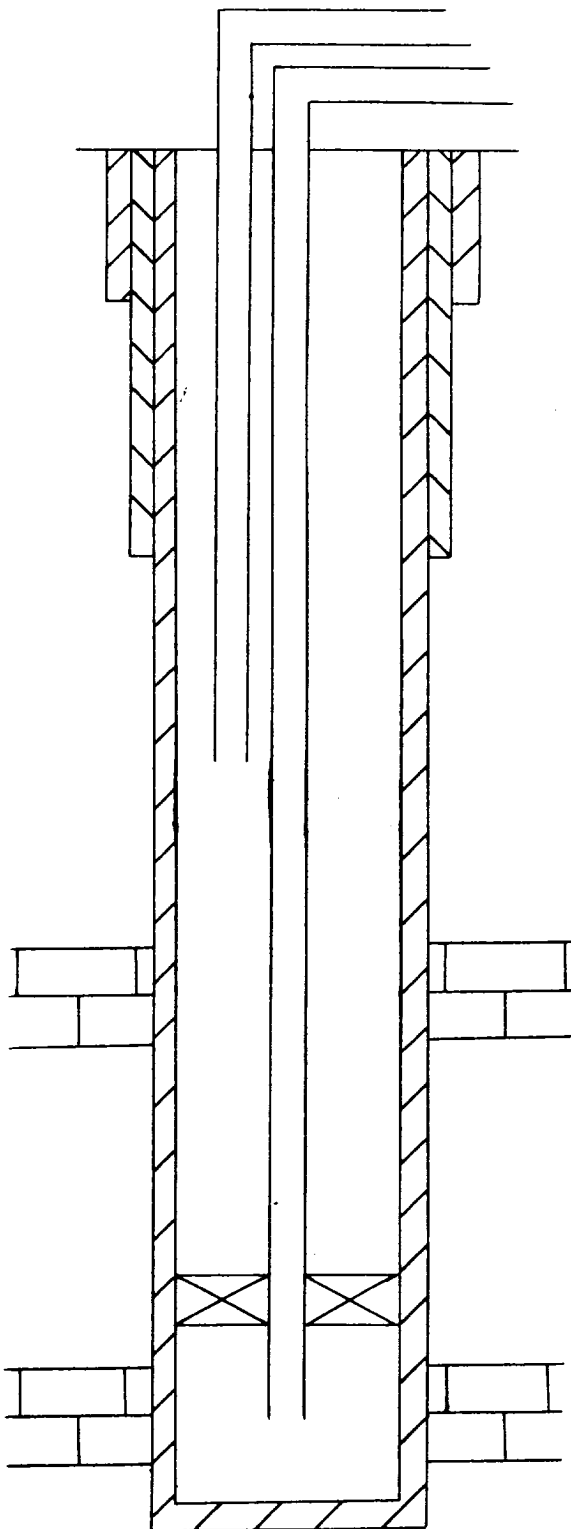

Production Casing set at 1808'

Size  $5\frac{1}{2}$  Weight  $14\frac{1}{2}$ #/ft. Grade J-55  
cemented with 225 sxs  
Top of cement 708'

Short tubing string description 960' of 2-1/16" OD (1.75" ID)  
 $3.4\frac{1}{2}$ #/ft, n-80 tbg. Pump seating nipple located on bottom  
of tbg., with 5' perforated section & 10' mud anchor and bull  
plug located below seating nipple.

Long tubing string description 1700' of 2-1/16" OD (1.75" ID)  
 $3.4\frac{1}{2}$ #/ft, N-80 tbg. Tbg anchored into packer with Anchor  
seal assembly. Pump seating nipple located below packer  
with 5' perforated section and 10' mud anchor and byll  
plug located below seating nipple.

Upper Zone

Formation Grayburg (Premier)

Top 990' Bottom 1026'

Perforated 990' - 1000' w/6 jets & 2 Bullets/ft.

Lower Packer

Type Baker Model "D"

Set at 1700' on Wireline

Lower Zone

Formation San Andres (Slaughter)

Top 1731' Bottom 1808'

Perforated 1731-1756 w/4 jets/ft

PBTD 1790'

TD 1808'