

SDX RESOURCES, INC.

Map 2 - EXHIBIT "B"
After CONDITION BOREHOLE
DIAGRAM

WELLBORE SCHEMATIC

WELL NAME: Chalk Bluff Draw Federal #1

LOCATION: 2055' FSL, 1980' FWL, Unit K, 5/18/27, Eddy Co., NM

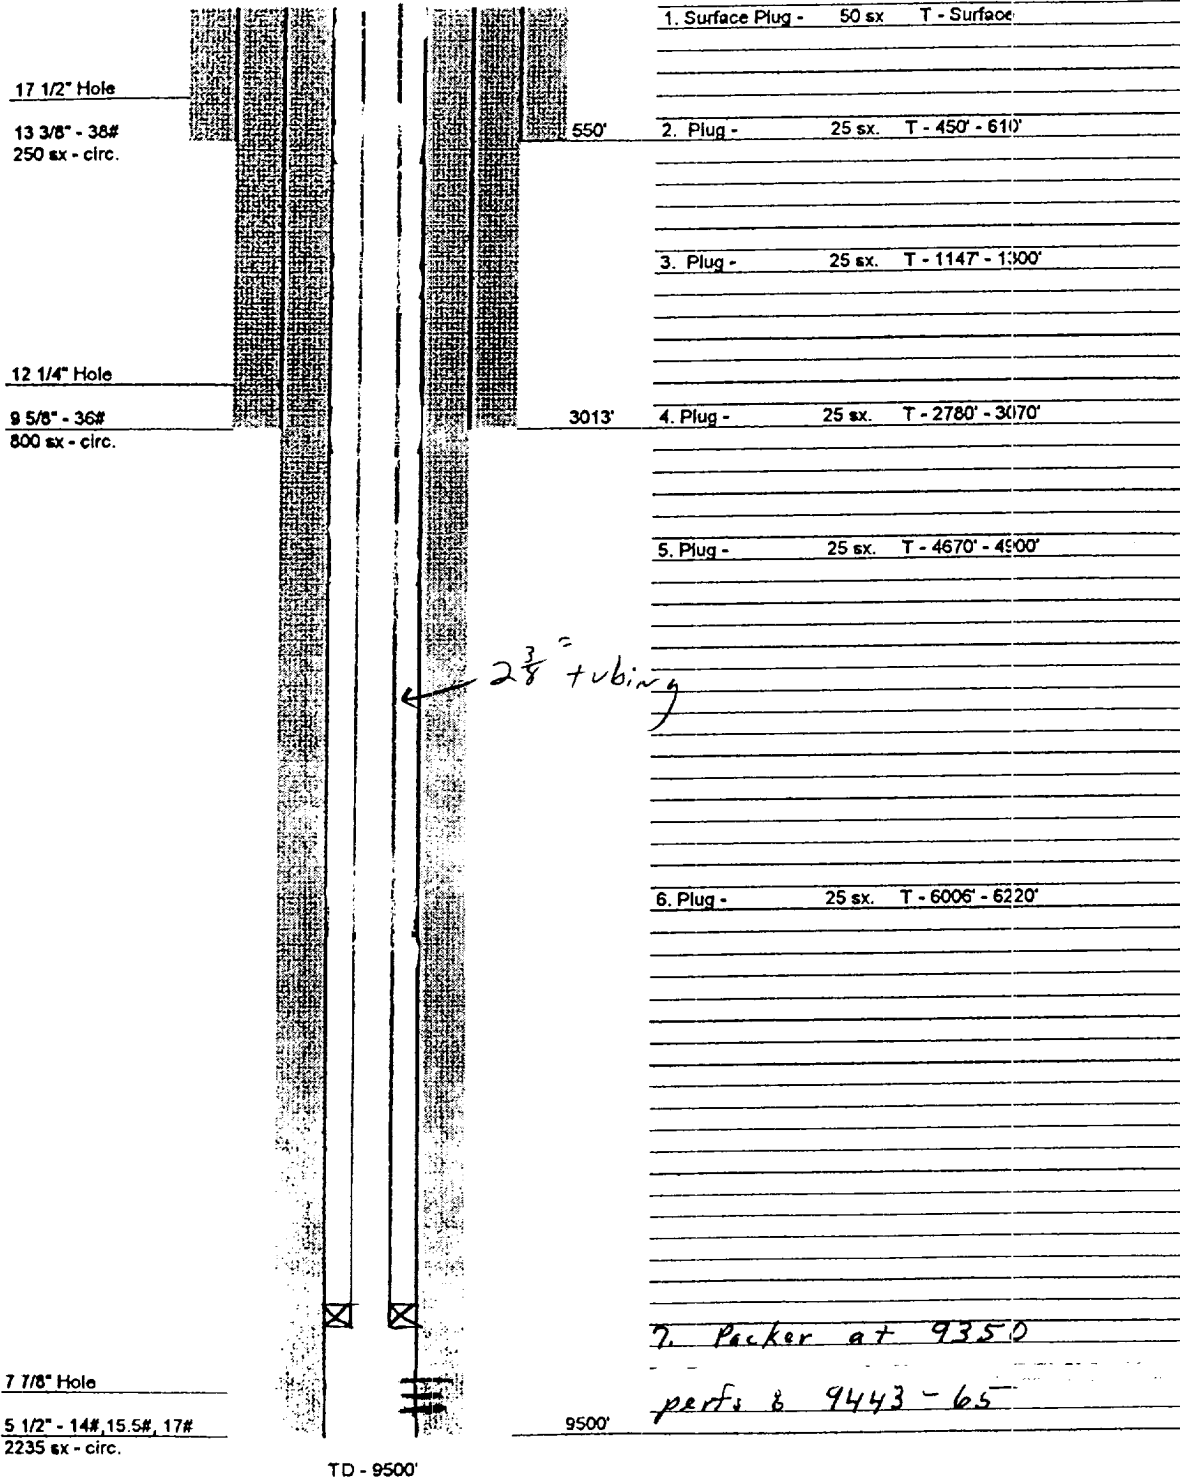


Exhibit #2B