

SDX RESOURCES, INC.

Net 2 - EXHIBIT "A"
EXISTING CONDITION BOREHOLE
DIAGRAM

WELLBORE SCHEMATIC (BEFORE)

WELL NAME: Chalk Bluff Draw Federal #1

LOCATION: 2055' FSL, 1980' FWL, Unit K, 5/18/27, Eddy Co., NM

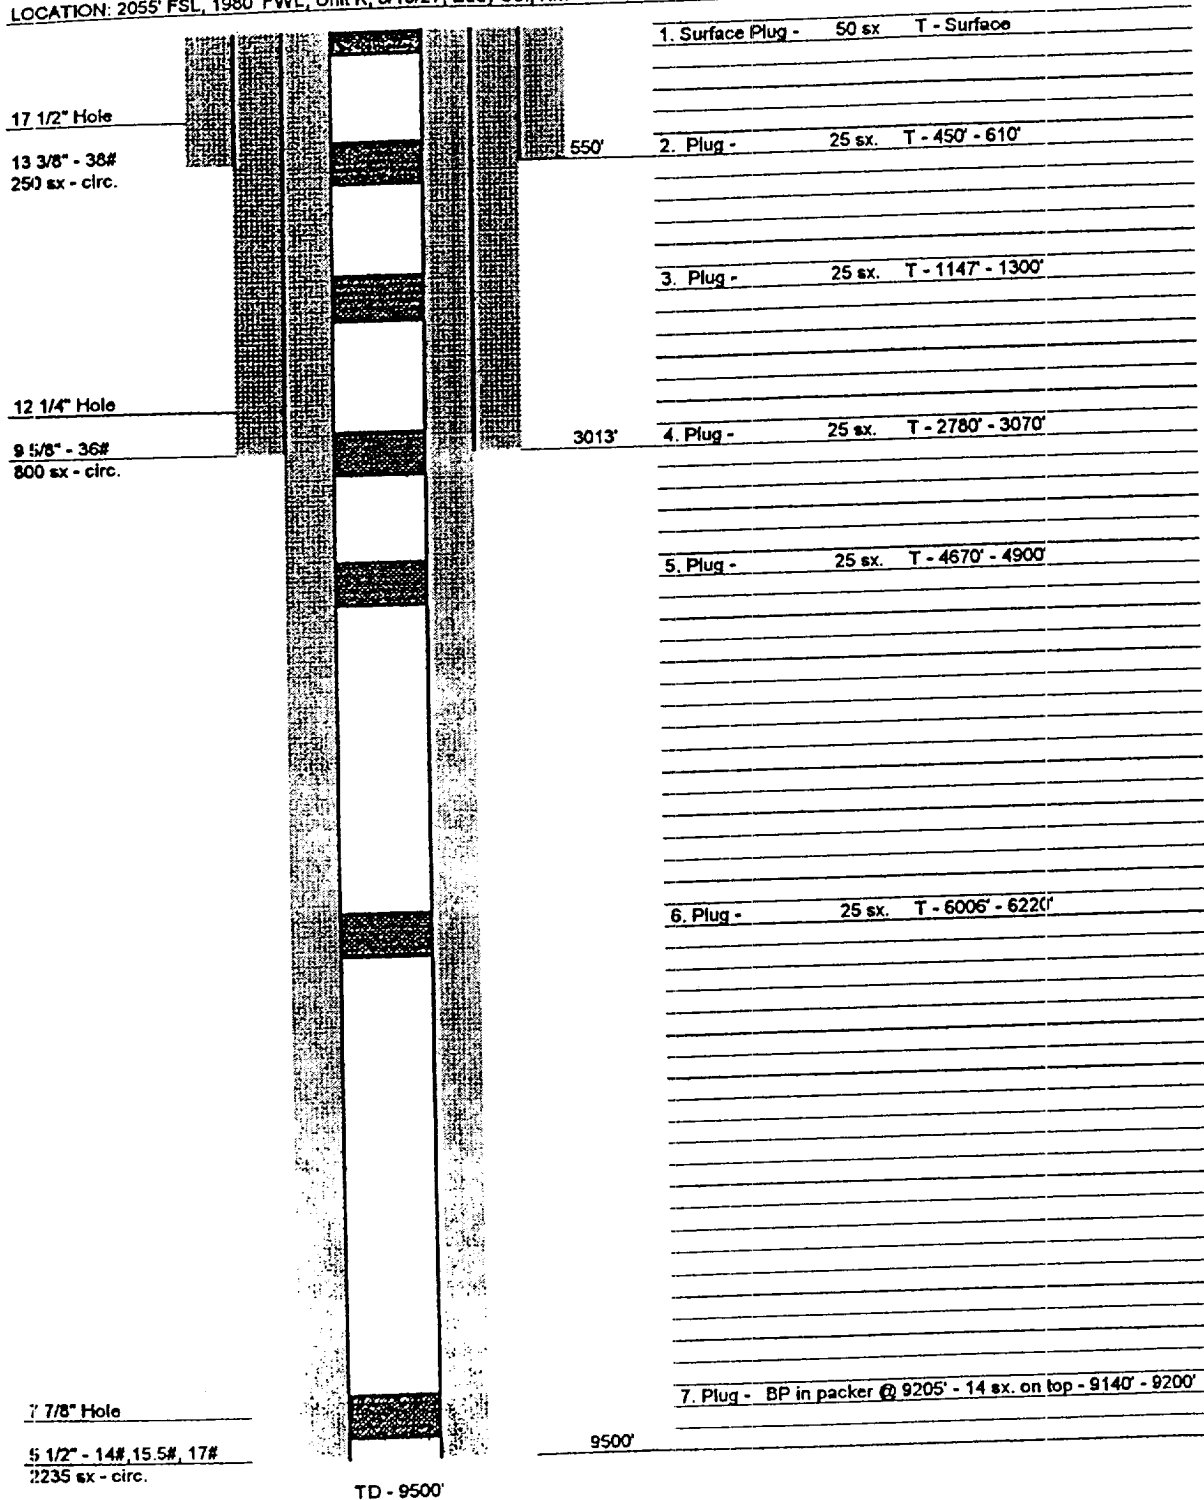


Exhibit #2A