

B & D WELL TESTERS

Step Rate Test

Phone (505) 397-3914

Hobbs, New Mexico 88240

Company Yates Drilling						Unit	H
Test Date 11-20-86						Lease	Me Tex
Total Depth 1987		Plug Back TD 1987		Elevation		Well #	35
Csg size 4 1/2	Wt	d	Set at	Perfs: From 1858 To 1939		Sec 26	Twp-Blk 18 Rge 27
Tbg size 2 3/8	Wt	d	Set at	Perfs: From To		County Eddy	State New Mexico
Producing thru tubing						Packer set at 1812	
Time of Reading	Elap Time Hrs.	Well Information					Remarks
		Rate BBLS Per Day	Total BBLS Per Rate	Surface PSIG	Surface PSI Cor for Friction	BHP	
8:39	Shut In			20			Bled well back, Let pressure build to stabilize
8:40				80			
8:45				120			
8:50				160			
8:55				180			
9:00				210			
9:05				236			
9:10				254			
9:15				271			
9:20				288			
9:25	Start Test			302			
9:30				461			
9:35				516			
9:40	:15	103.68	1.08	559			
9:45				683			
9:50				751			
9:55	:30	206.4	3.23	800			
10:00				907			
10:05				960			
10:10	:45	296.64	6.39	997			
10:15				1078			
10:20				1103			
10:25	1:00	398.4	10.54	1133			
10:30				1180			
10:35				1210			
10:40	1:15	489.6	15.64	1233			
10:48							
10:53				1280			
10:58				1300			
11:03	1:30	615.0	24.32	1310			
11:08				1344			
11:13				1354			
11:18	1:45	722.88	31.85	1368			

B & D WELL TESTERS

Step Rate Test


Page #2

Phone (505) 397-3914

Hobbs, New Mexico 88240

[illegible]

YATES DRILLING
ME TEX 35
11-20-86

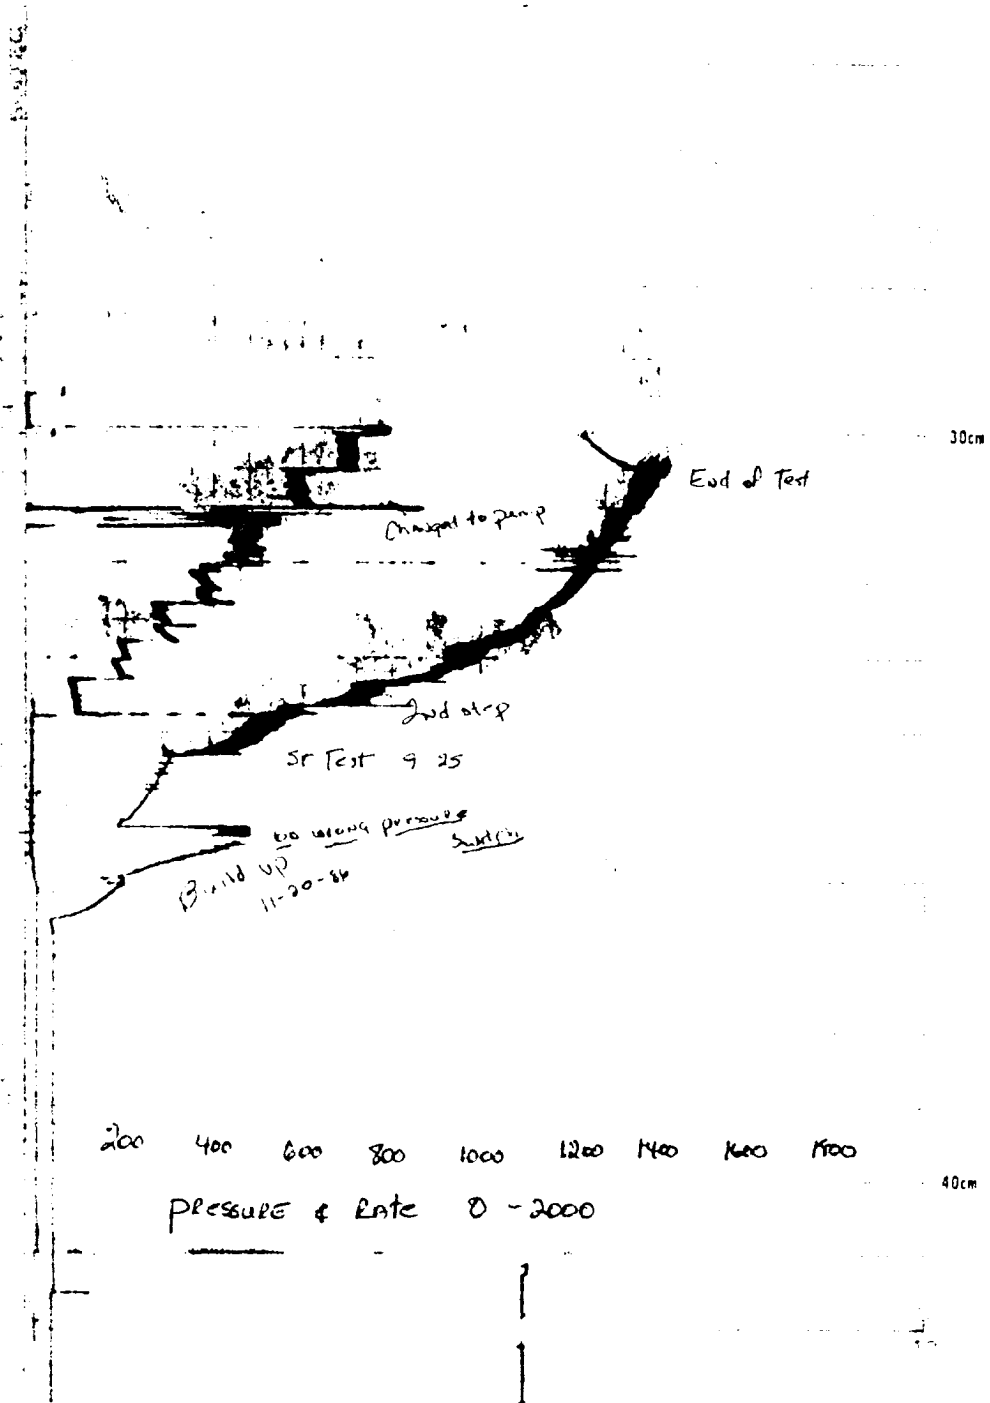

Yates Drilling

Me Tex 35

11-20-86

