


WELL NAME: Ballard A #3 FIELD NAME: _____
 LOCATION: 1650' ENL FEL 1-185-29E Fddy nty
 GL: _____ ZERO: _____ AGI: _____
 RS: _____ ORIG. INLG./COMPL. DATE: _____
 COMMENTS: Spud: 9-9-39
Comp: 10-31-39

CASING PROGRAM:

SIZE/WT./GR./CONN.	DEPTH SET
8 5/8"	450'
7"	2665'

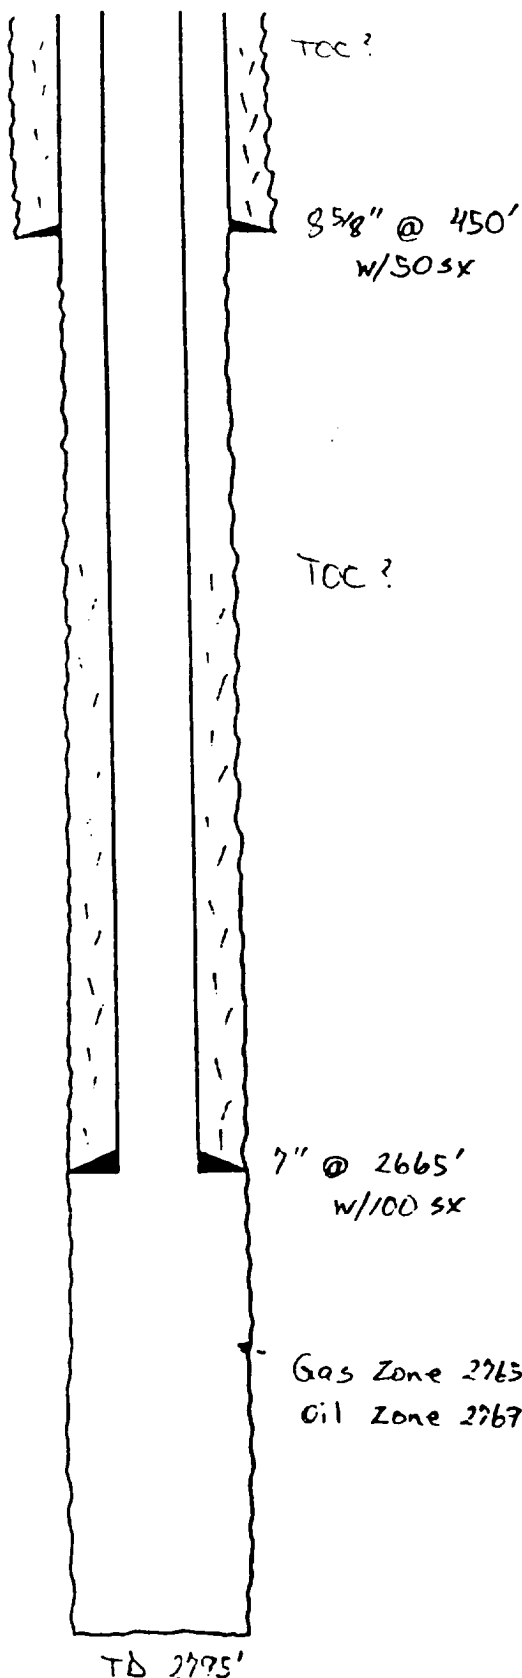

BEFORE

Tops: Salt 455'
 Base Salt 1050'
 Red Sand 2265'
 Brown Lime 2596'
 White Lime 2665'