


WELL NAME: Ballard "B" No. 2 FIELD: Loco Hills  
LOCATION: Unit Letter G, 2,310' FNL & 2,310' FEL Sec 1-18S-29E Eddy County NM  
GL: +/-3,554' ZERO: KB: Cable Tools  
SPUD DATE: 11/6/39 COMPLETION DATE: 12/24/39  
COMMENTS: API # 30-015-03241

CASING PROGRAM

|        |     |       |
|--------|-----|-------|
| 8-1/4" | 28# | 525'  |
|        |     |       |
|        |     |       |
|        |     |       |
| 7"     | 20# | 2646' |
|        |     |       |
|        |     |       |
|        |     |       |
|        |     |       |
|        |     |       |

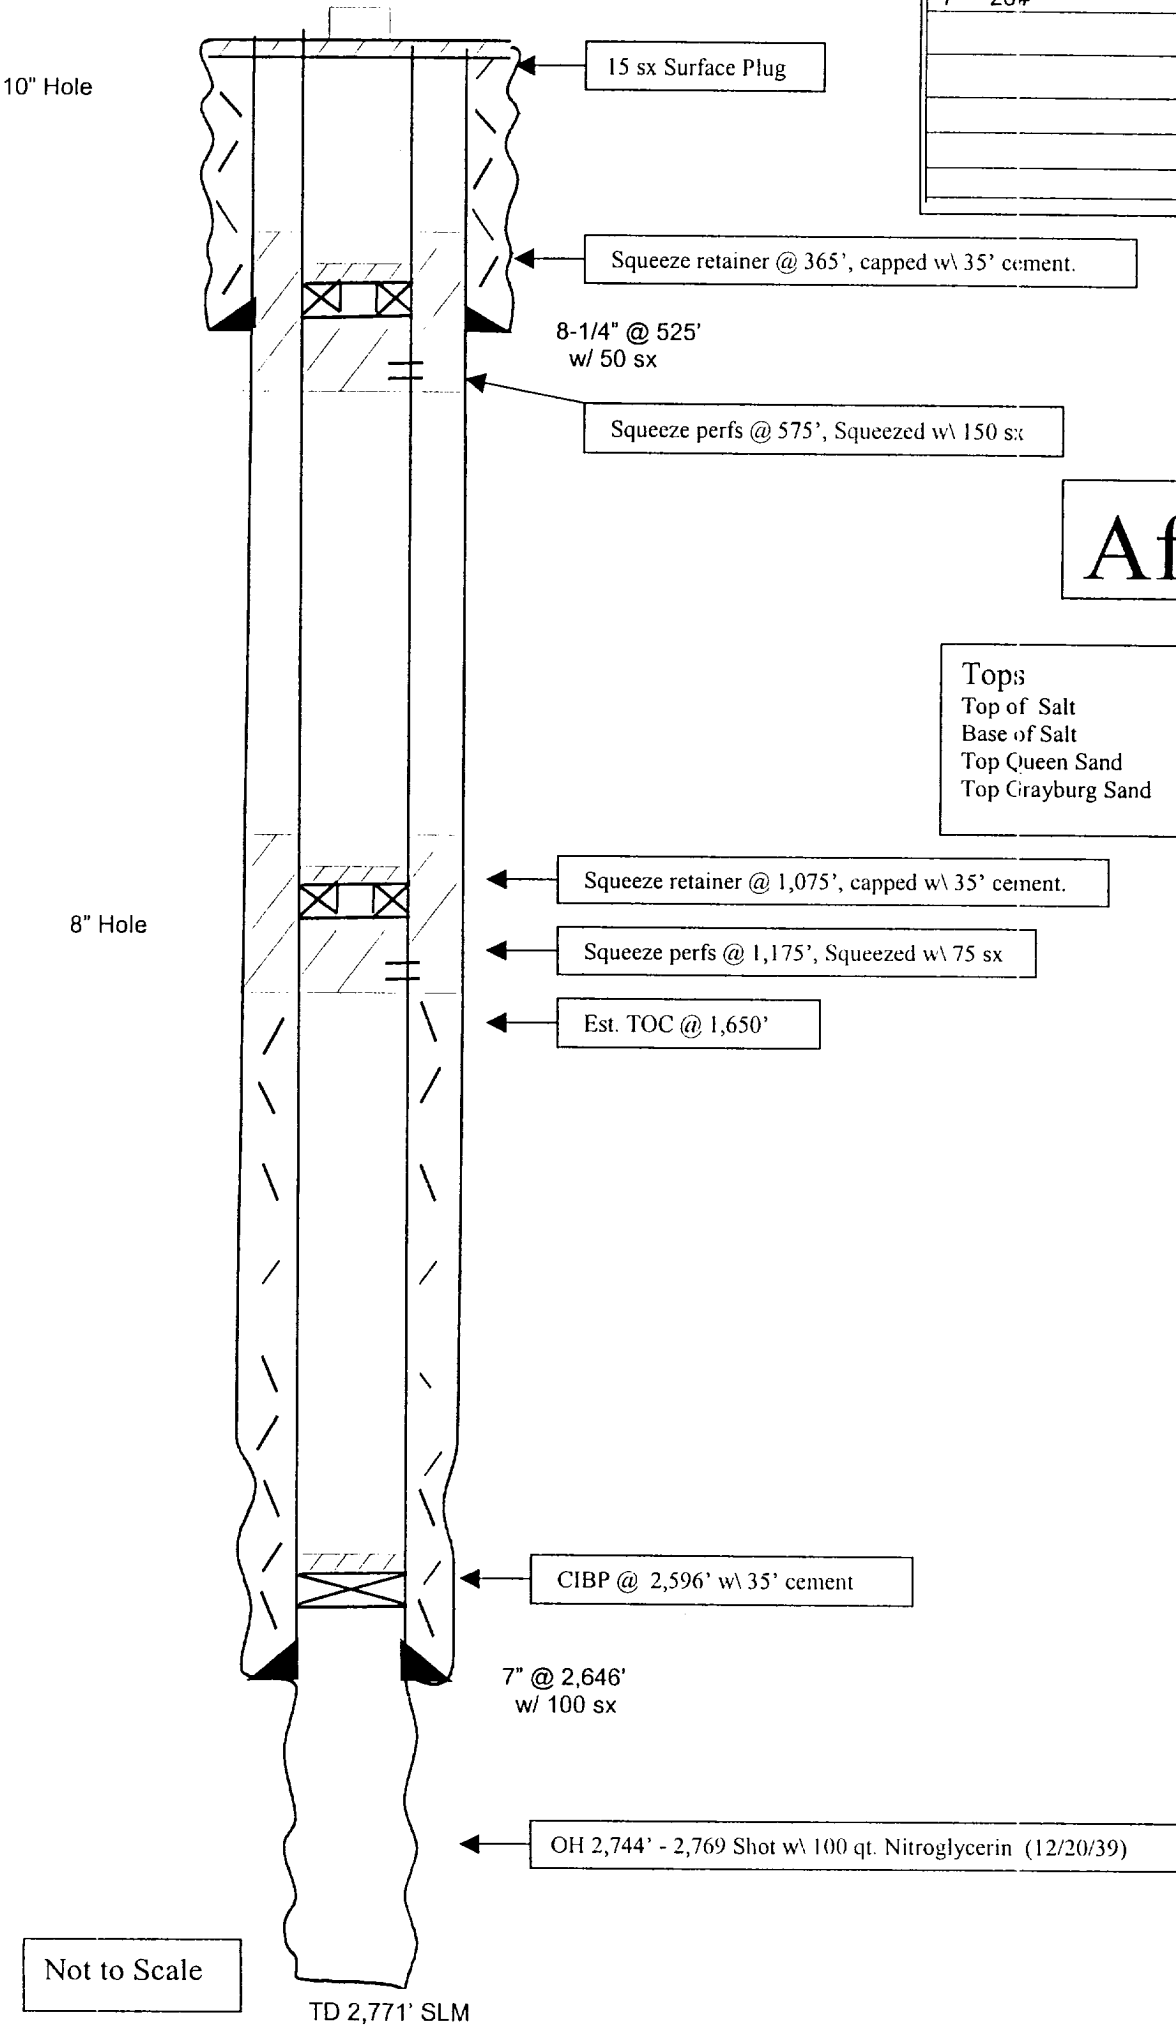

After

|                   |          |
|-------------------|----------|
| Tops              |          |
| Top of Salt       | @ 415'   |
| Base of Salt      | @ 1,075' |
| Top Queen Sand    | @ 2,407' |
| Top Grayburg Sand | @ 2,754' |