


047

WELL NAME: W1411 Tr 28-4 FIELD AREA: _____
 LOCATION: 1220' E 111 0' EEL 2-185-29E Edd County
 GL: _____ ZERO: _____ AGL: _____
 RD: _____ ORIG. ORLG./COMPL. DATE: _____
 COMMENTS: Spud: 7-30-41
Comp: 9-6-41

CASING PROGRAM:

SIZE/WT./GR./CONN.	DEPTH SET
2 5/8" 24# SL CO. 11	520'
7" 20# SEAMLESS	2538'
4 1/2" 11# 49.5#	2466' - 2623'

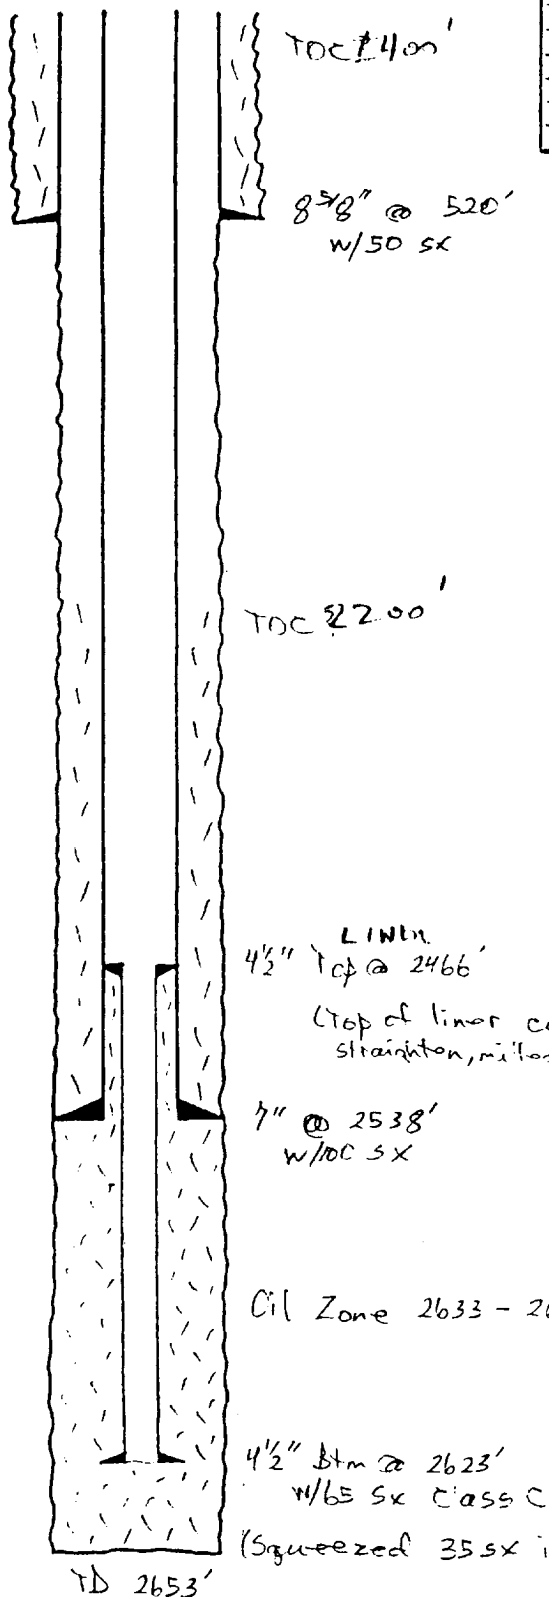

2 3/8" lbs.
HOLE IN CASING

Tops: Salt 455'
 Base Salt 930'
 Red Sand 2134'
 White Line 2270'

80 QTS -
24 BO/Hour