

Submit 3 Copies To Appropriate District
Office
District I
1625 N. French Dr., Hobbs, NM 87240
District II
811 South First, Artesia, NM 87210
District III
1000 Rio Brazos Rd., Aztec, NM 87410
District IV
2040 South Pacheco, Santa Fe, NM 87505

State of New Mexico
Energy, Minerals and Natural Resources

OIL CONSERVATION DIVISION
2040 South Pacheco
Santa Fe, NM 87505

Form C-103
Revised March 25, 1999

SUNDRY NOTICES AND REPORTS ON WELLS (DO NOT USE THIS FORM FOR PROPOSALS TO DRILL OR TO DEEPEN OR PLUG BACK TO A DIFFERENT RESERVOIR. USE "APPLICATION FOR PERMIT" (FORM C-101) FOR SUCH PROPOSALS.)	
1. Type of Well: Oil Well ☐ Gas Well ☐ Other WATER INJECTION WELL	WELL API NO. 30-015-03361
2. Name of Operator Anadarko Petroleum Corp.	5. Indicate Type of Lease STATE ☒ FEE ☐
3. Address of Operator P.O. Box 2497 Midland, TX 79702	6. State Oil & Gas Lease No. LC-060888
4. Well Location Unit Letter <u>D</u> : <u>990</u> feet from the <u>NORTH</u> line and <u>330</u> feet from the <u>WEST</u> line Section <u>9</u> Township <u>18S</u> Range <u>29E</u> NMPM County <u>EDDY</u>	7. Lease Name or Unit Agreement Name: BALLARD GRAYBURG SAN ANDRES UNIT TRACT 22
8. Well No. 22-04	
9. Pool name or Wildcat LOCO HILLS ON GB SA	
10. Elevation (Show whether DR, RKB, RT, GR, etc.) 3511' GL	


11. Check Appropriate Box to Indicate Nature of Notice, Report, or Other Data	
NOTICE OF INTENTION TO:	SUBSEQUENT REPORT OF:
PERFORM REMEDIAL WORK ☐ PLUG AND ABANDON ☒	REMEDIAL WORK ☐ ALTERING CASING ☐
TEMPORARILY ABANDON ☐ CHANGE PLANS ☐	COMMENCE DRILLING OPNS. ☐ PLUG AND ABANDONMENT ☐
PULL OR ALTER CASING ☐ MULTIPLE COMPLETION ☐	CASING TEST AND CEMENT JOB ☐
OTHER: ☐	OTHER: ☐

12. Describe Proposed or Completed Operations (Clearly state all pertinent details, and give pertinent dates, including estimated date of starting any proposed work). SEE RULE 1103. For Multiple Completions: Attach wellbore diagram of proposed completion or recompilation.

- TOH W/TBG & PKR.
- SET CIBP @ 2440'. DUMP BAIL 40 SX CMT. TAG.
- CIRC WELL W/9.5# SALT GEL MUD.
- SET 25 SX CMT PLUG 2064 - 2312'. (BASE SALT)
- PERF & SQZ 25 SX FROM 884 - 992'. (TOP OF SALT) — TAG
- CUT & PULL 5-1/2" CSG @ 500' (+/-).
- SET 20 SX CMT PLUG ACROSS SHOE FROM 300' - 350' — 44
- SET 20 SX SURFACE PLUG FROM 0 - 74'.
- CUT OFF CSG AND INSTALL P&A MARKER.

Salt gel mud consisting of 10#
Brine W/25# of gel per bbl
must be placed between each plug

Notify OCD 24 hrs. prior to any work done

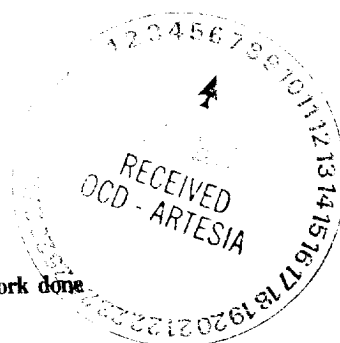

I hereby certify that the information above is true and complete to the best of my knowledge and belief.

SIGNATURE R. N. Mueller TITLE SR STAFF PRODUCTION ENGINEER DATE 01/03/02

Type or print name R. N. MUELLER Telephone No. 915/683-0555

(This space for State use)

APPROVED BY [Signature] TITLE Field Rep DATE 1/11/02

Conditions of approval, if any:

PLUGGING & ABANDONMENT WORKSHEET

(2 STRING CSNG)

OPERATOR ANADARKO PETROLEUM
LEASENAME BALLARD GSAU


SECT 9 TWN 18 S RNG 22-04
FROM 990 WSL 330 E/W
TD: 2880 FORMATION @ TD
PBD: 2930 FORMATION @ PBD 54

	SIZE	SET @	TOC	TOC DETERMINED BY
SURFACE	8 5/8	400	240	Cole 2.50%
INTMED 1				
INTMED 2				
PROD	5 1/2	2595	2214	Cole 2.50%
	SIZE	TOP	BOT	TOC DETERMINED BY
LINER 1				
LINER 2				
	CUT & PULL @			TOP - BOTTOM
INTMED 1			PERFS	-
INTMED 2			OPENHOLE	-
PROD		500' ±		

*REQUIRED PLUGS DISTRICT I

PLUGGER (ANYID)	
YATES	
QUEEN	
GRAYBIRD	
SAN ANDREW	
CAPTAIN BREE	
DELAWARE	
BELL CANYON	
CHERRY CANYON	
BURRY CANYON	
BONE SPRING	
OLORETA	
ELMERRY	
TUBE	
ORNDORF	
LABO	
WPC	
PERK	
STRAWN	
ATOKA	
MORROW	
LODI	
DEVONIAN	

PLUG	TYPE	SACKS	DEPTH
PLUG	PLUG	CNT	
EXAMPLE			
PLUG #1	OH	35 SXS	6100'
PLUG #2	SHOE	50 SXS	5350'-5450'
PLUG #3	CIRPSS'		4800'
PLUG #5	CIRP	25 SXS	4800'
PLUG #4	STUB	50 SXS	3600'-3700'
PLUG #5	REINR SQZ	200 SXS	400'
PLUG #6	SURF	10 SXS	0-10'
PLUG #1	CIRP	3 SX	2440'
PLUG #2	B/SHT	25 SX	2312-2364
PLUG #3	Sq	25 SX	222-884
PLUG #4	Shoe	30 SX	450-339'
PLUG #5	Surf	20 SX	74-0'
PLUG #6			
PLUG #7			
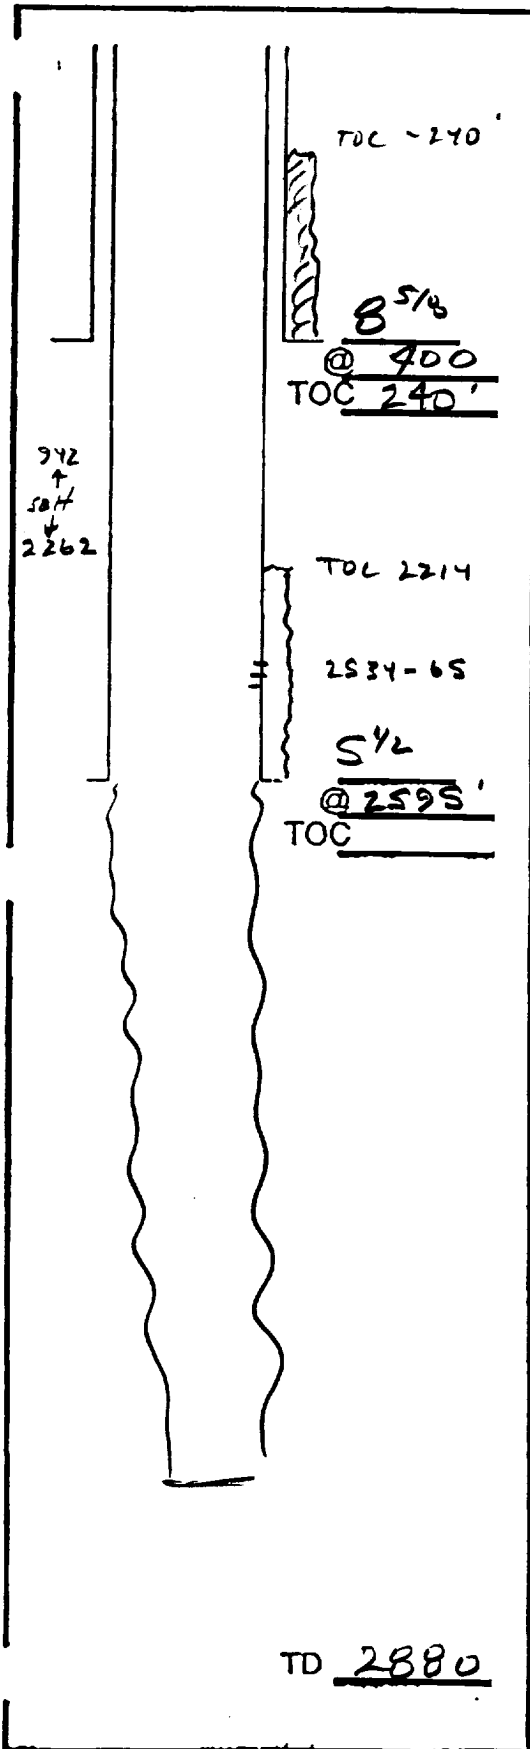

12 1/4 hole

7 7/8 hole

B/SHT
T/SHT

Paul