


WELLNAME: Tract 17 well No. 9 FIELD: W.H.
 LOCATION: G, 2310' FNL 11650' FEL, Sec 10, R18S, T29E, Eddy Co NM
 GL: 3485' ZERO: _____ AGL: _____ KB: _____
 SPUD DATE: 10-31-57 COMPLETION DATE: 1-3-58
 COMMENTS: Drilled to 3152', Back Filled w/ Rocks
to 2662' 5/2" CSy Ran to 2647' CMT w/ 75SX 2 1/2" gel

CASING PROGRAM	
SIZE/WT/GR/CONN	DEPTH (FEET)
8 5/8" 28#	411'
5 1/2" 14#	2647'

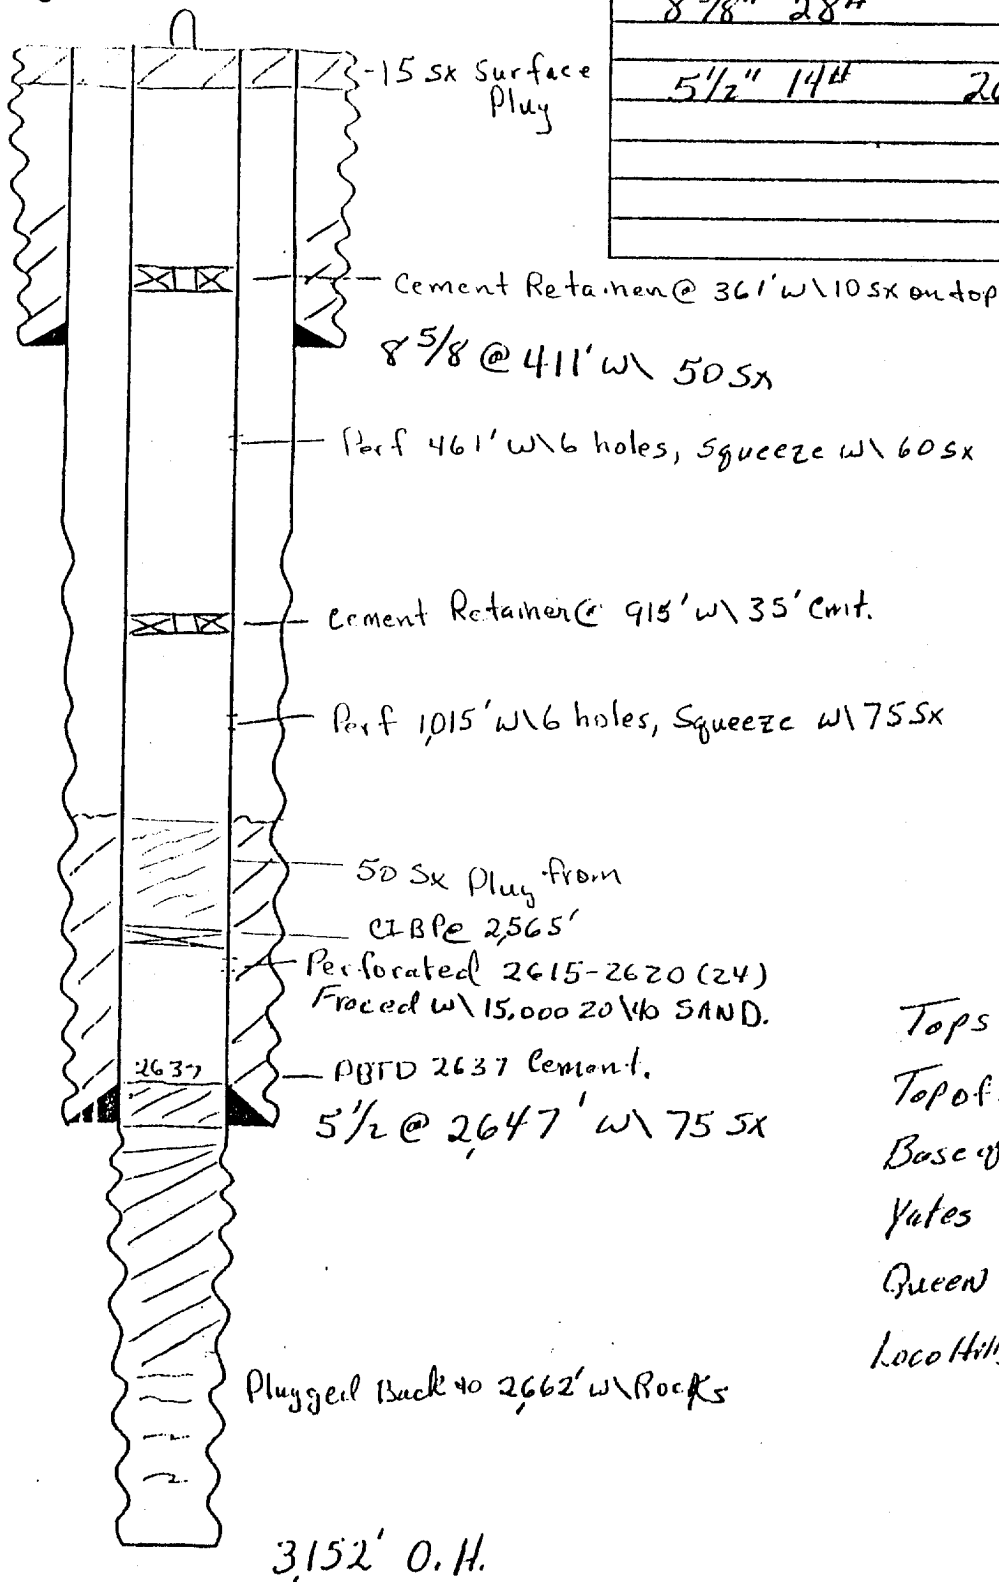

Tops
 Top of Salt 370'
 Base of Salt 865'
 Yates 1075'
 Queen 2110'
 Loco Hills 2605'

- SKETCH NOT TO SCALE -

DATE: 3-26-01