


WELLNAME: WLHU Trac 6 We #4 FIELD: _____
 LOCATION: Unit P, 660' FSL 5660' FEL, Sec 12, T18S, R29E Eddy
 GL: _____ ZERO: _____ AGL: _____ KB: _____
 SPUD DATE: _____ COMPLETION DATE: _____
 COMMENTS: _____

CASING PROGRAM	
SIZE/WT/GR/CONN	DEPTH SET
8 5/8" 375' W\ 50SX	
7" 2646' W\ 100SX	
O.H. 2646-2758	

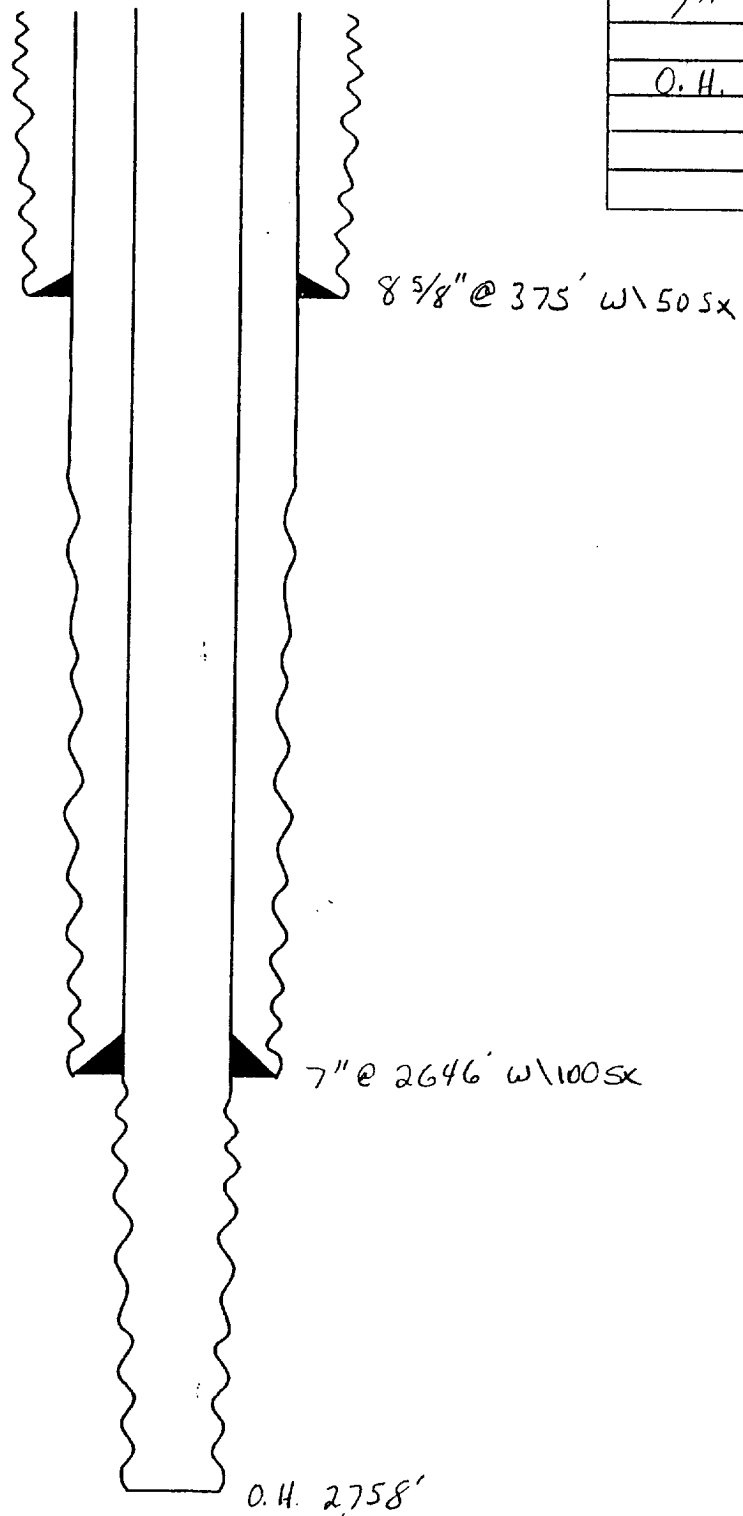

Before

Top Salt 350'
 Base Salt 1075'
 Top Queen 2258'
 Base Queen 2282'

- SKETCH NOT TO SCALE -

DATE: 1-20-2000
 M.H.