


Unit A, 990' FNL 990' FEL
Sec. 12-T18S-R29E NMPM

KB=8'
GL

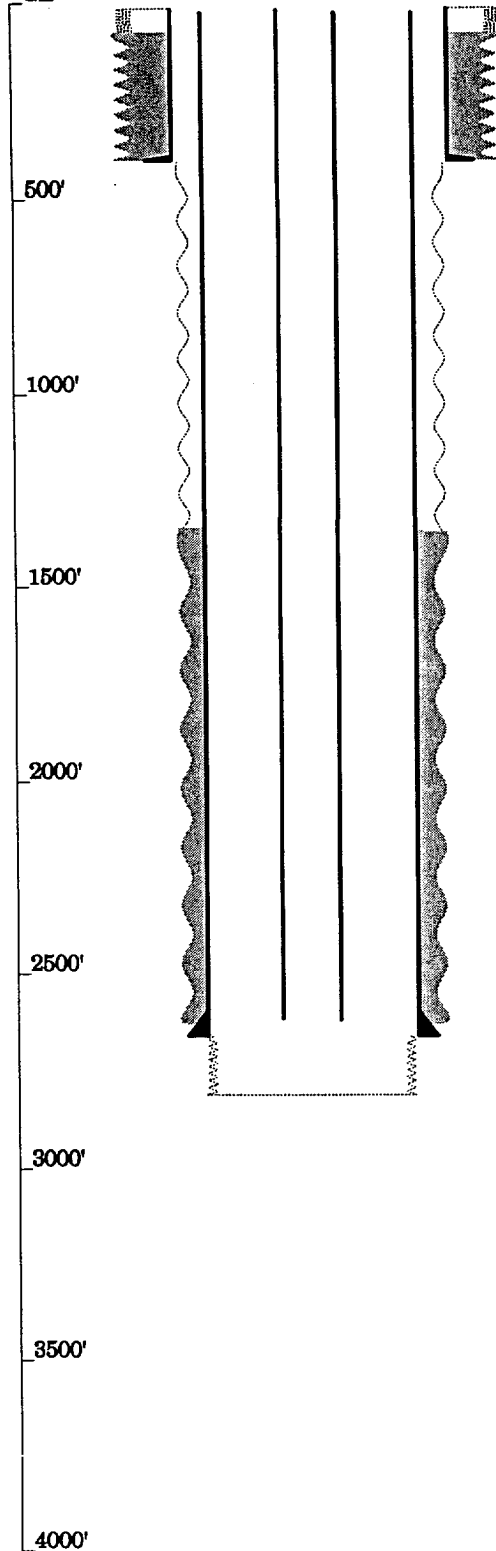

8 5/8" @ 408' w/ 50sx
10" hole to 408'

toc is not recorded (max top is aprox 550')

2 7/8" tubing (87 jts)
7 7/8" hole to 2670'
7 @2670' w/100sx

TD 2811'