


WELLNAME: WLHU Tract 3 Well #4 FIELD: \_\_\_\_\_  
 LOCATION: C, 990' FNL / 1650' FWL Sec 12, 18S, 29E  
 GL: \_\_\_\_\_ ZERO: \_\_\_\_\_ AGL: \_\_\_\_\_ KE \_\_\_\_\_  
 SPUD DATE: \_\_\_\_\_ COMPLETION DATE: \_\_\_\_\_  
 COMMENTS: Inconsistencies exist in well file the  
4.5' casing may be a scub liner in a larger string of PSC.

| CASING PROGRAM           |           |
|--------------------------|-----------|
| SIZE/WT/GR/CONN          | DEPTH SET |
| 7 5/8" @ 401' w/ 50 SX   |           |
| 4 1/2" @ 2496' w/ 300 SX |           |
| HES 1992 Ticket          |           |
|                          |           |
|                          |           |
|                          |           |
|                          |           |

After

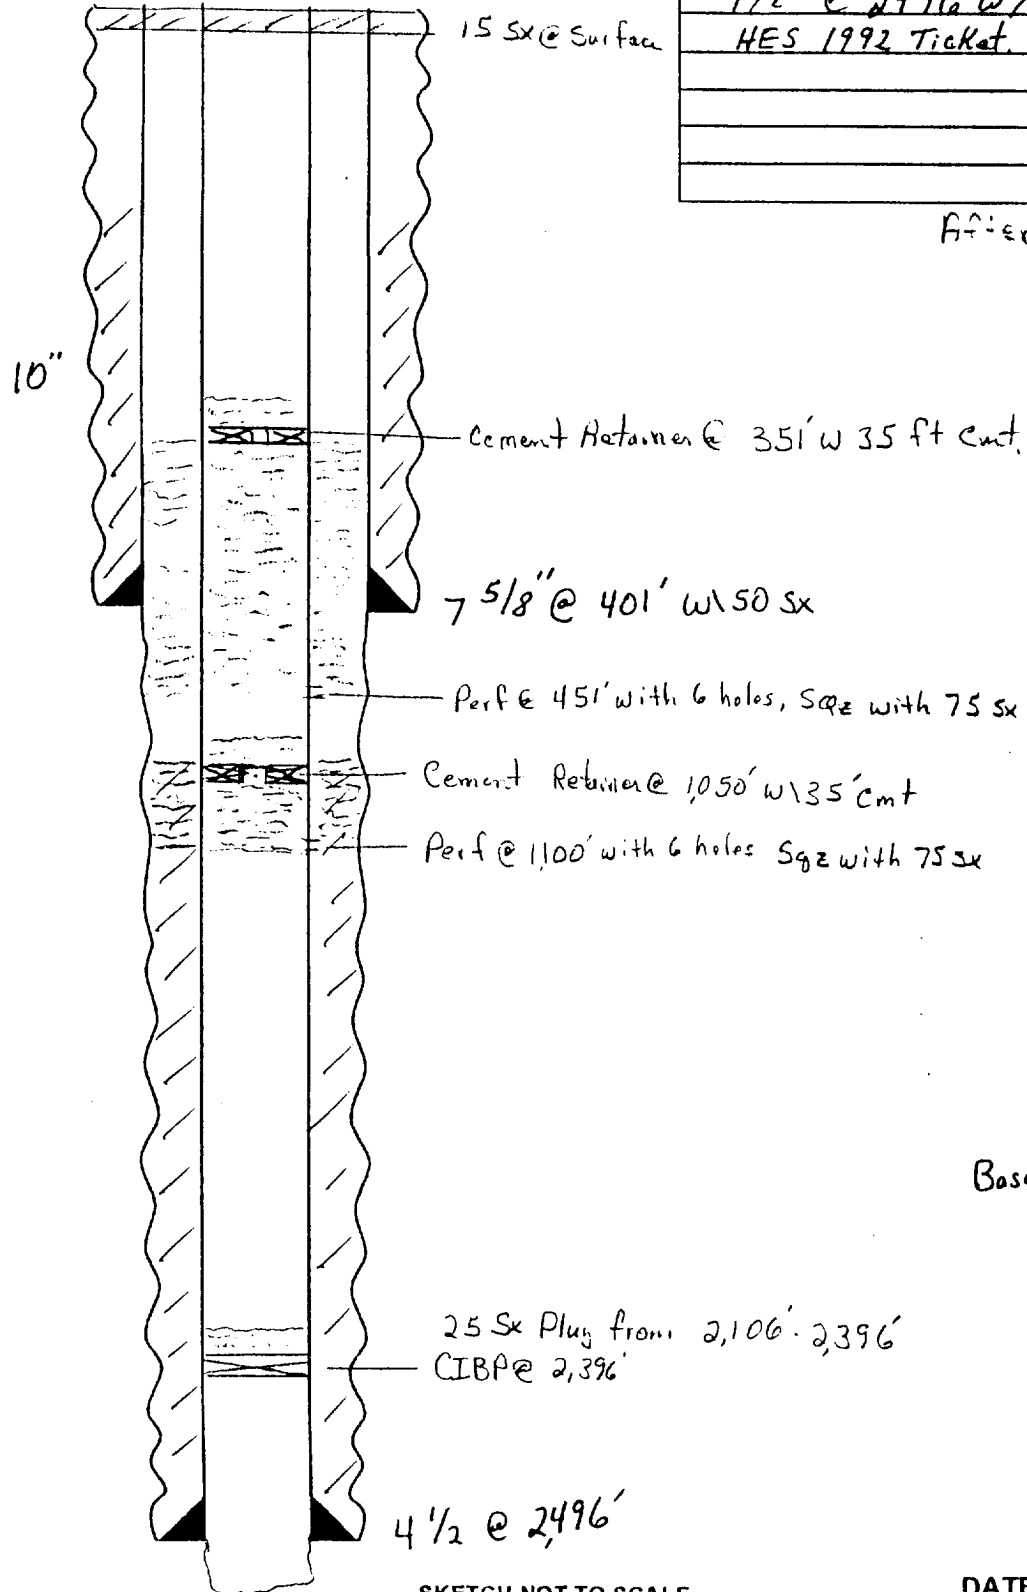

Base Salt 998

- SKETCH NOT TO SCALE -

DATE: 1-20-2000  
MH