


046

WELL NAME: NLH 11 Tr 37-3 FIELD AREA: _____
 LOCATION: 1190' FNL, 150' EEL 11-18S-29E Eddy County
 GL: 3519' ZERO: _____' AGL: _____'
 KB: _____' ORIG. DRLG./COMPL. DATE: _____
 COMMENTS: Spud: 4-8-67
Comp: 5-5-67

CASING PROGRAM:

SIZE/WT./GR./CONN.		DEPTH SET
8 5/8"	20#	397'
4 1/2"	9.5#	2733'

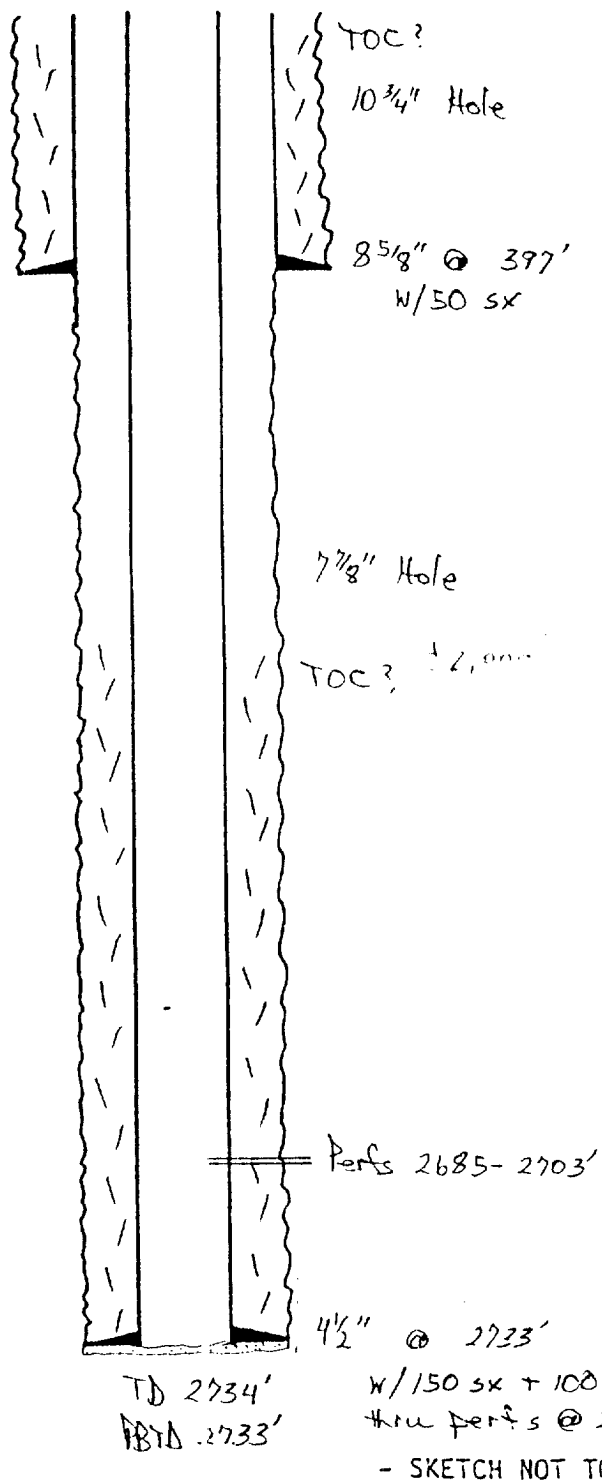

Tops: Salt 387'
 Base Salt 967'
 Yates 1168'
 Queen 2190'
 Grayburg 2566'

REVISED: _____