


GETTY OIL COMPANY
STATE "BJ" WELL NO. 2
EDDY COUNTY, NEW MEXICO

RECEIVED

AUG 13 1975

O. C. C.
ARTESIA, OFFICE

PRESENT

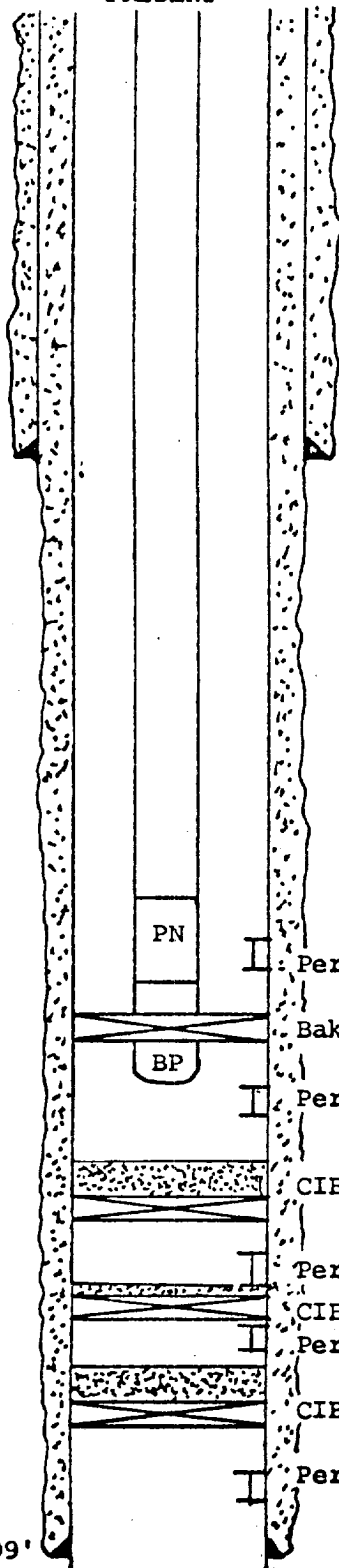

8-5/8" @
770'

PN

BP

Perfs. @ 2348-60'

Baker Loc-Set @ 2394'

Perfs @ 2466-2472'

CIBP @ 3390'

Perfs. 3448-3454'

CIBP @ 3510'

Perfs. @ 3542-3549'


CIBP @ 3590'

Perfs. @ 3607-3625'

T.D. 3700'

TOP OF SALT
@ 710'

PROPOSED

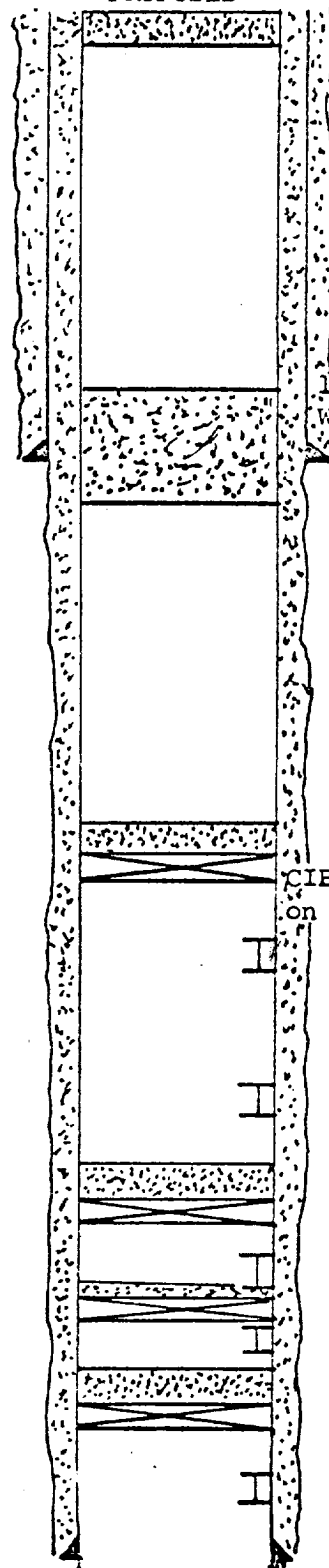

10 Sk. Plug
@ Surface

100' Cement Plug
W/Top @ 700'

CIBP W/35' Cement
on Top Set @ 2300'

NOTE : NO PIPE TO BE PULLED