


RIG 37

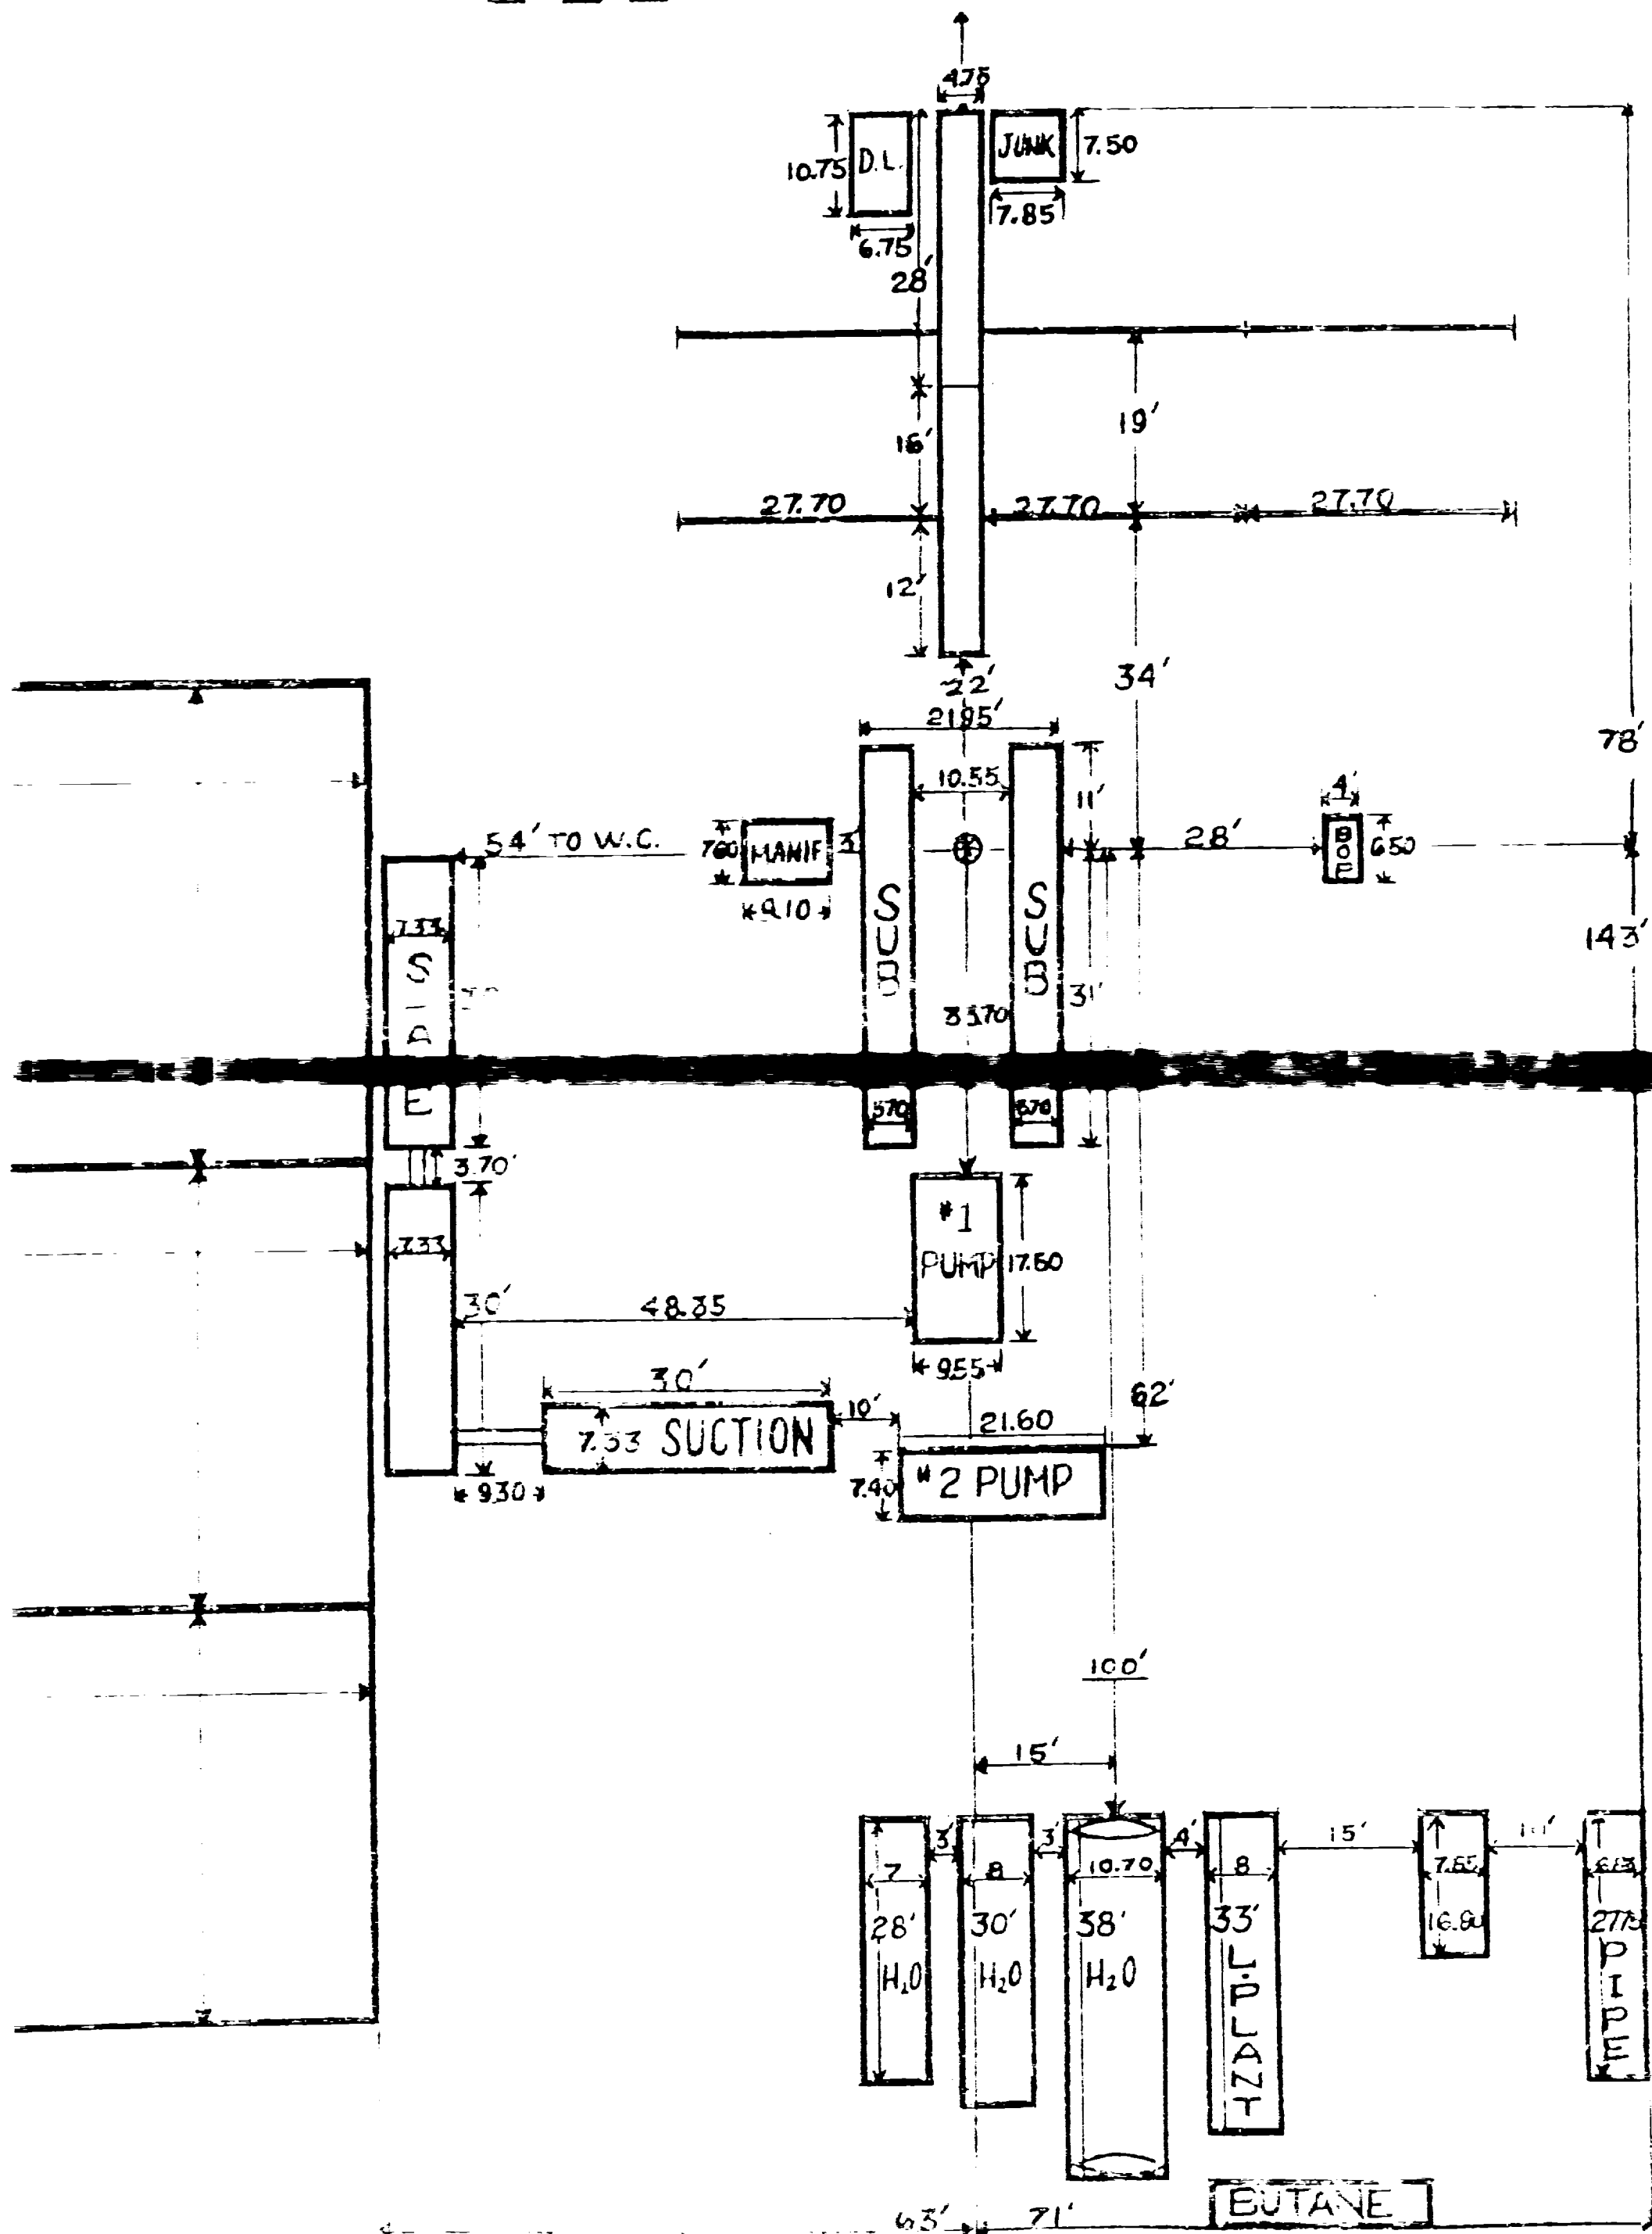

SECTION "A"