


CURRENT DOWNHOLE MECHANICAL INSTALLATION
AZTEC NO. 1 PALMILLO-STATE COMM.

RECEIVED

DEC 23 1977

O. C. C.
ARTESIA, OFFICE

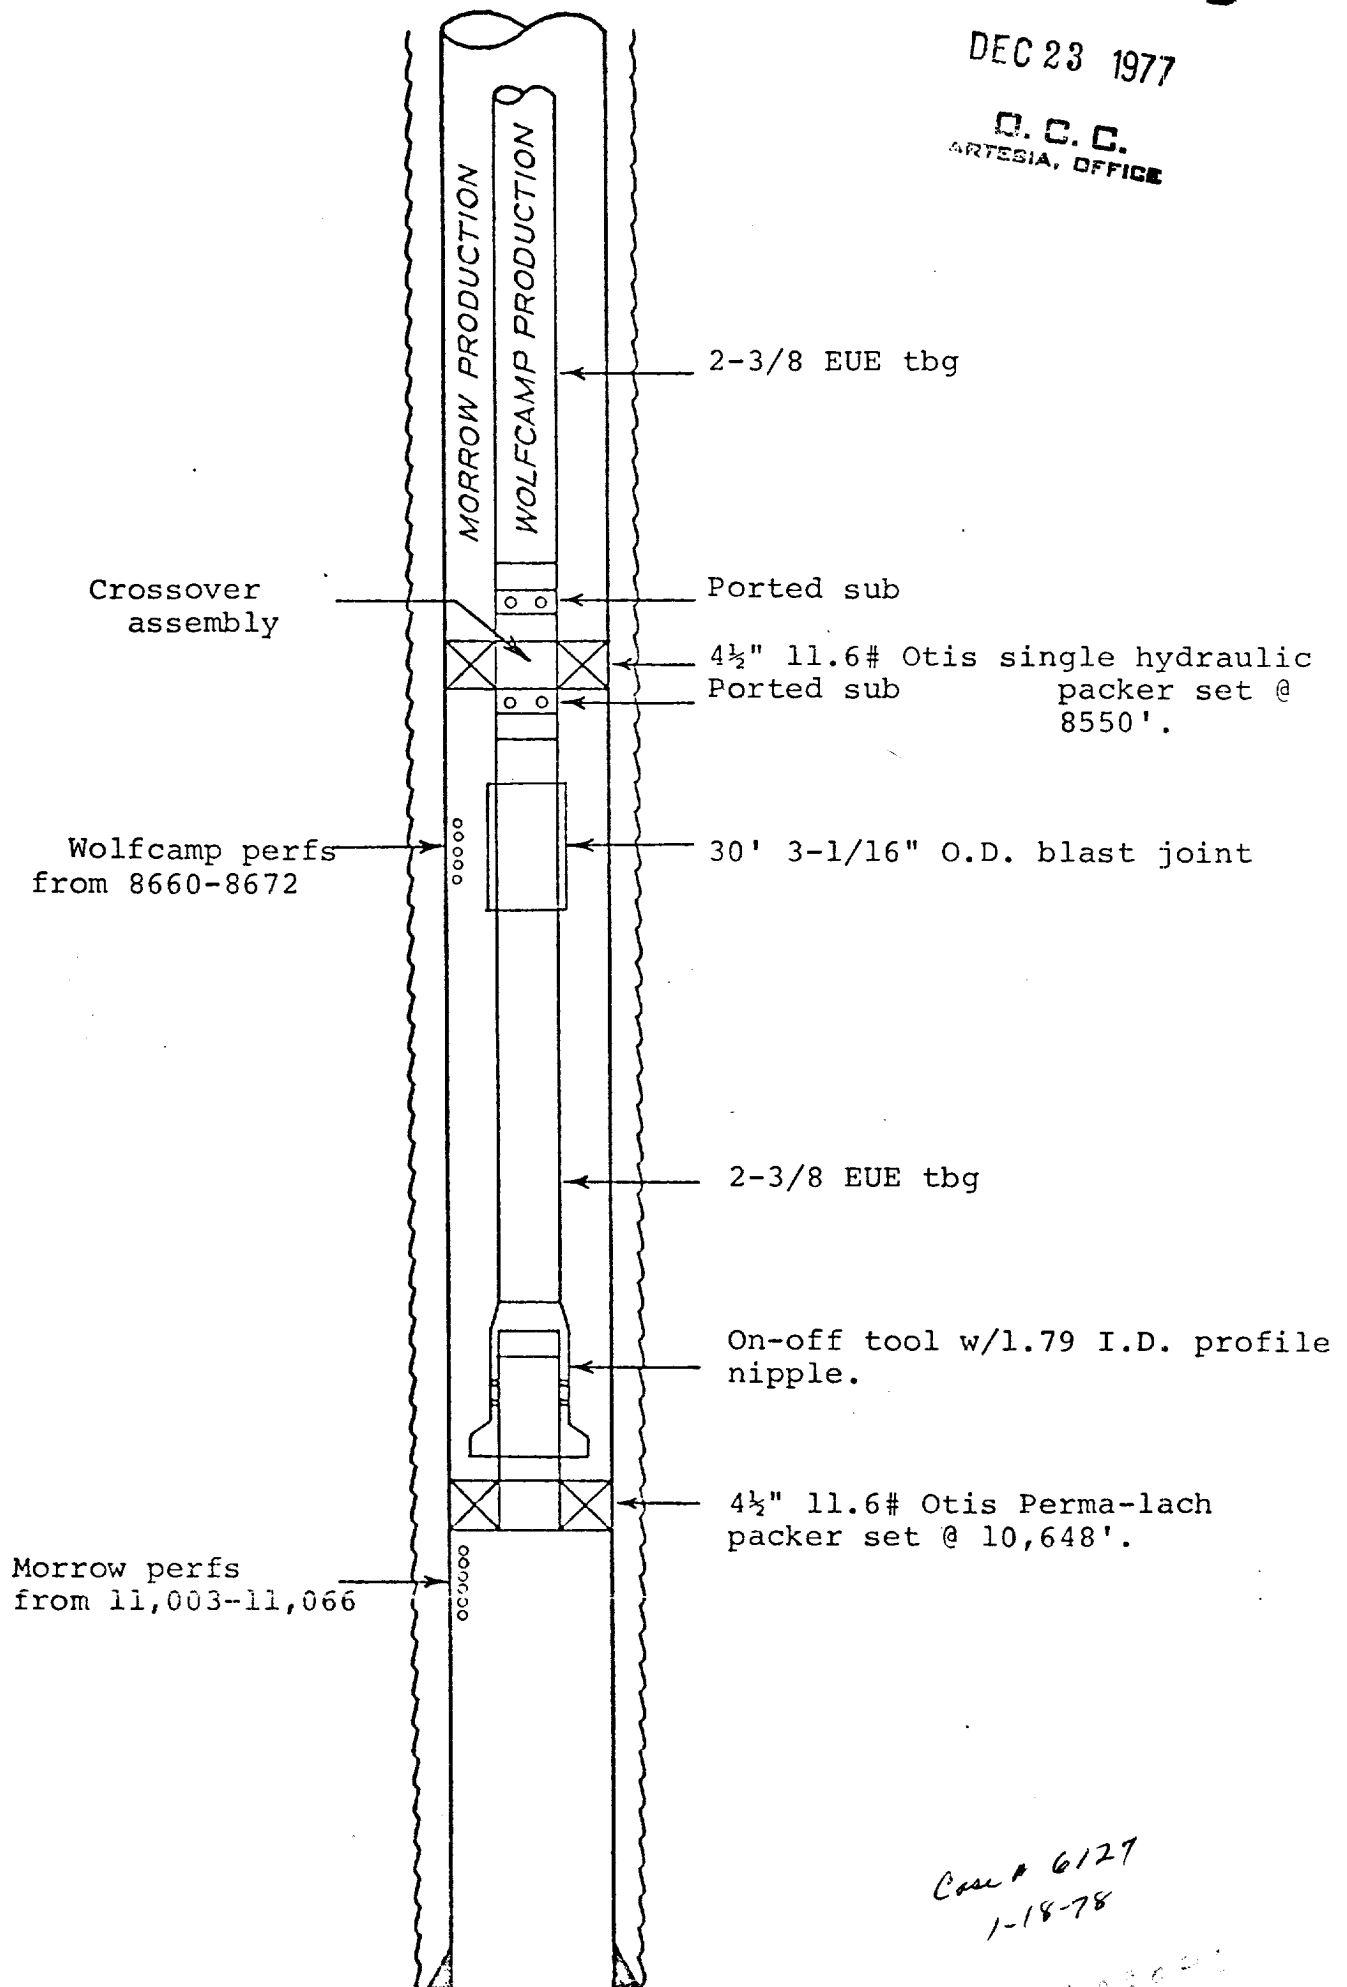

Case # 6127
1-18-78

8-7-780000

