


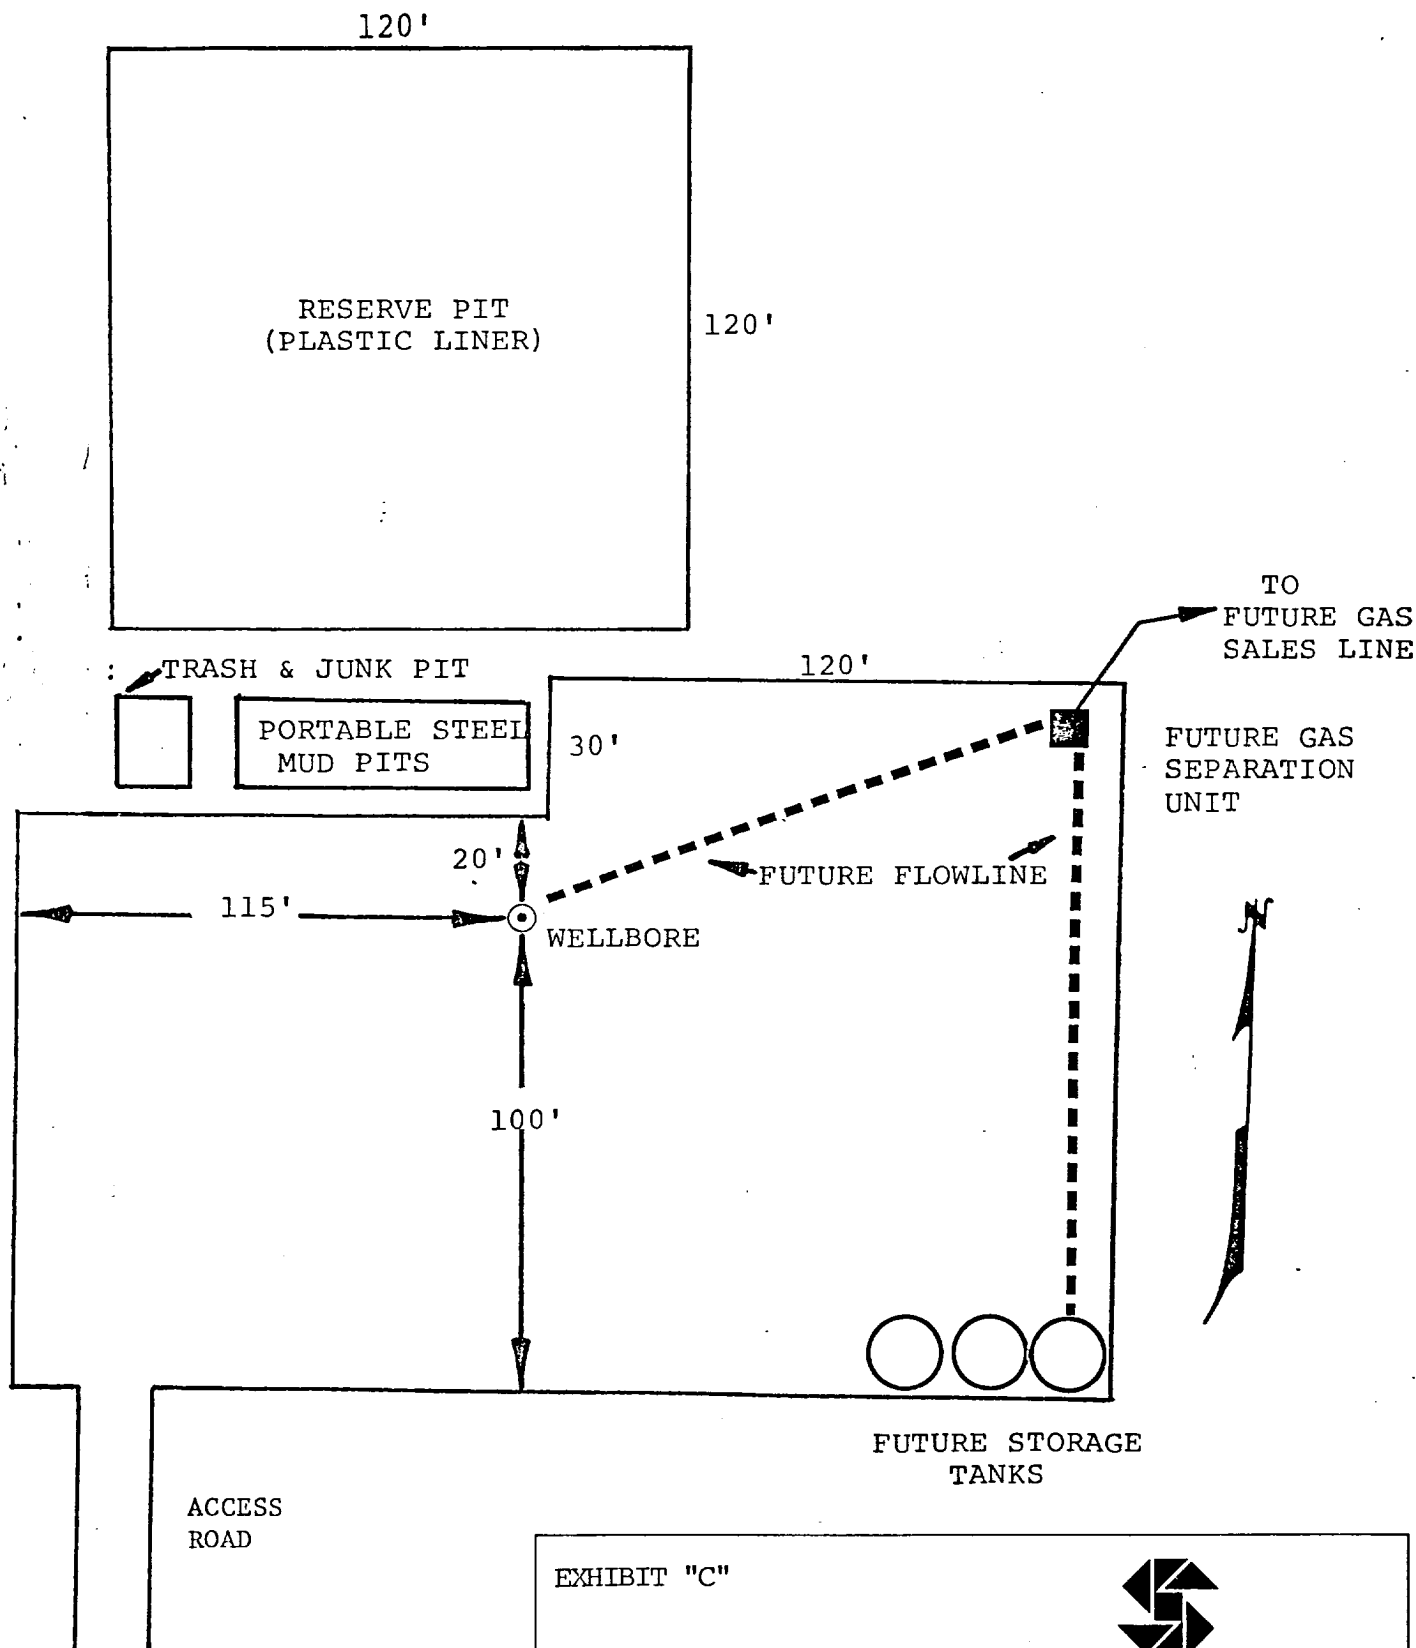

EMPIRE FEDERAL 35 COMM. NO. 1

1980 FSL & 1980 FWL
Section 35, T-18-S, R-29-E
Eddy County, New Mexico

SCALE 1" = 40'