

nm ocd



**Southland Royalty Company**

November 19, 1980

Bureau of Land Management  
P.O. Box 1778  
Carlsbad, New Mexico 88220

Attention: Mr. Dan Caskey

Re: Empire Federal "22" Com #1 ✓  
1980 FSL & 1980 FSL FUL  
Sec. 22, T-18-S, R-29-E  
Eddy County, New Mexico

Dear Sir,

Please find attached the Revised Exhibit C for the captioned well. Shown is the additional pit location, authorized by the BLM office in Carlsbad.

Please notify my office if any further information is necessary.

Sincerely yours,

*C.C. Parsons*



C.C. Parsons  
District Operations Engineer


RFN:kg  
Attachment

RECEIVED

NOV 26 1980

O. C. D.  
ARTESIA, OFFICE

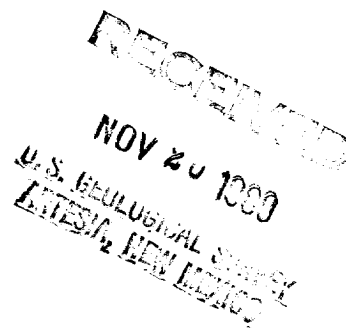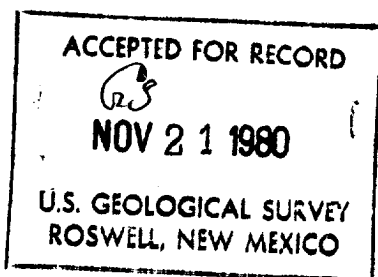

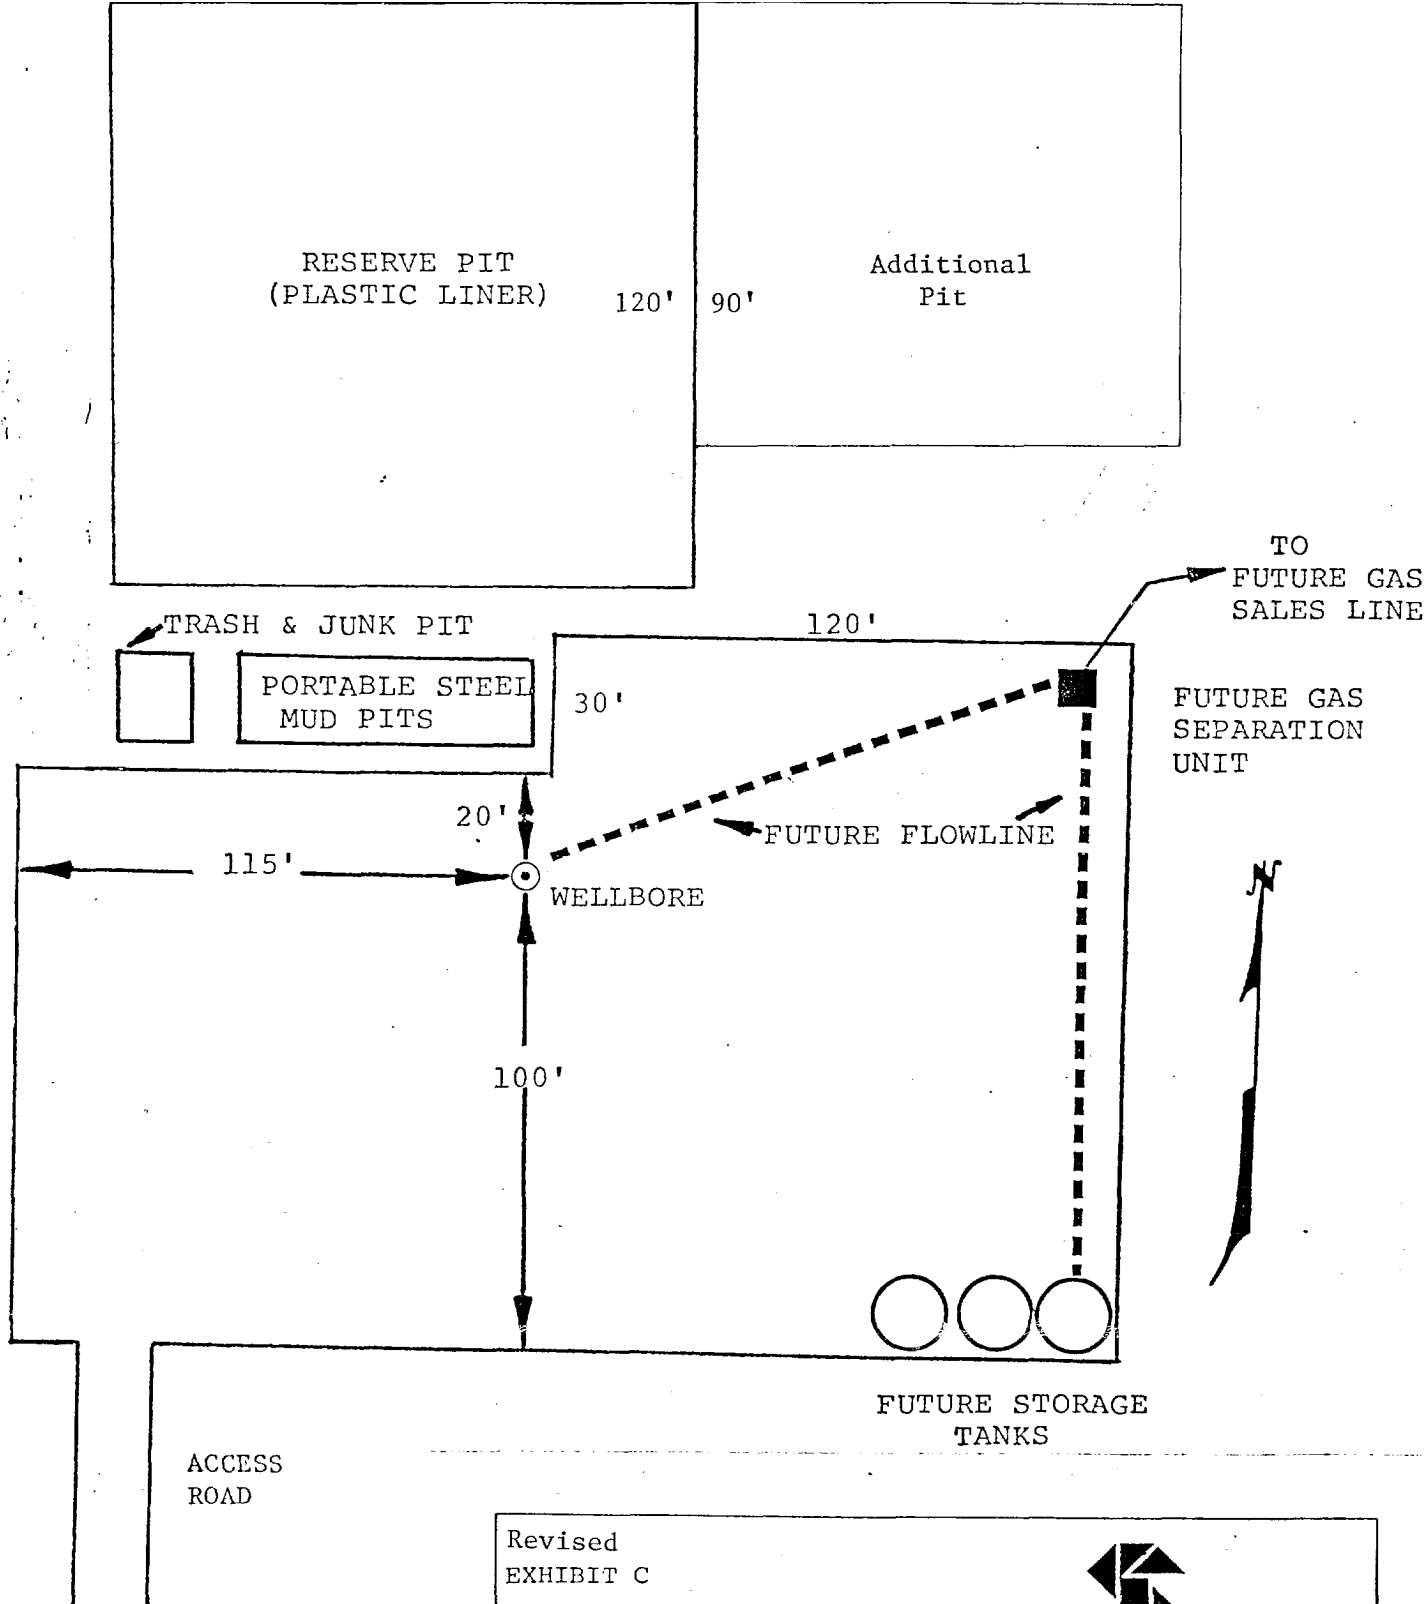

Revised  
EXHIBIT C



**Southland Royalty Company**

1100 WALL TOWERS WEST, MIDLAND, TEXAS 79701

EMPIRE FEDERAL "22" COMM #1  
660' FSL & 1980' FEL  
Sec.22, T-18-S, R-29-E  
Eddy County, New Mexico

Scale: 1" = 40'