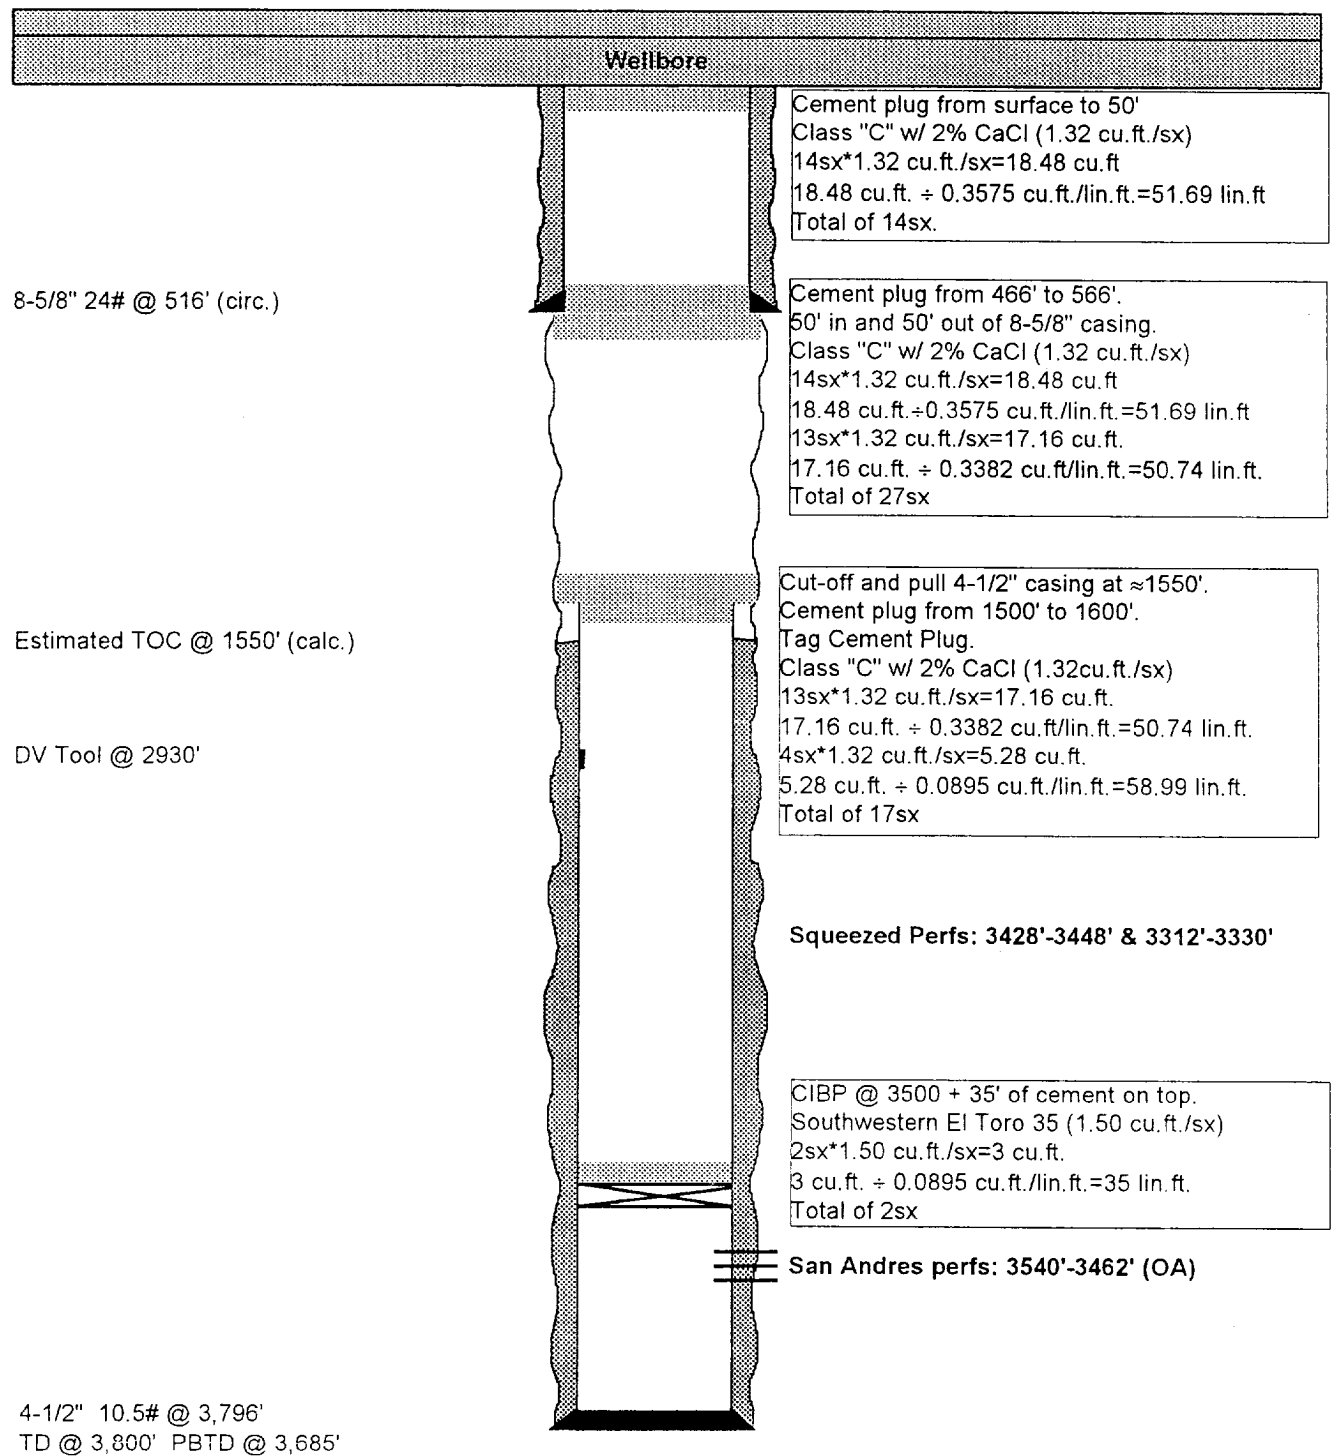


PROPOSED P&A
WELL SCHEMATIC

RECEIVED
1967 DEC 26 A 6 56

RECEIVED
1967 DEC 26 A 6 56

RECEIVED
1967 DEC 26 A 6 56