
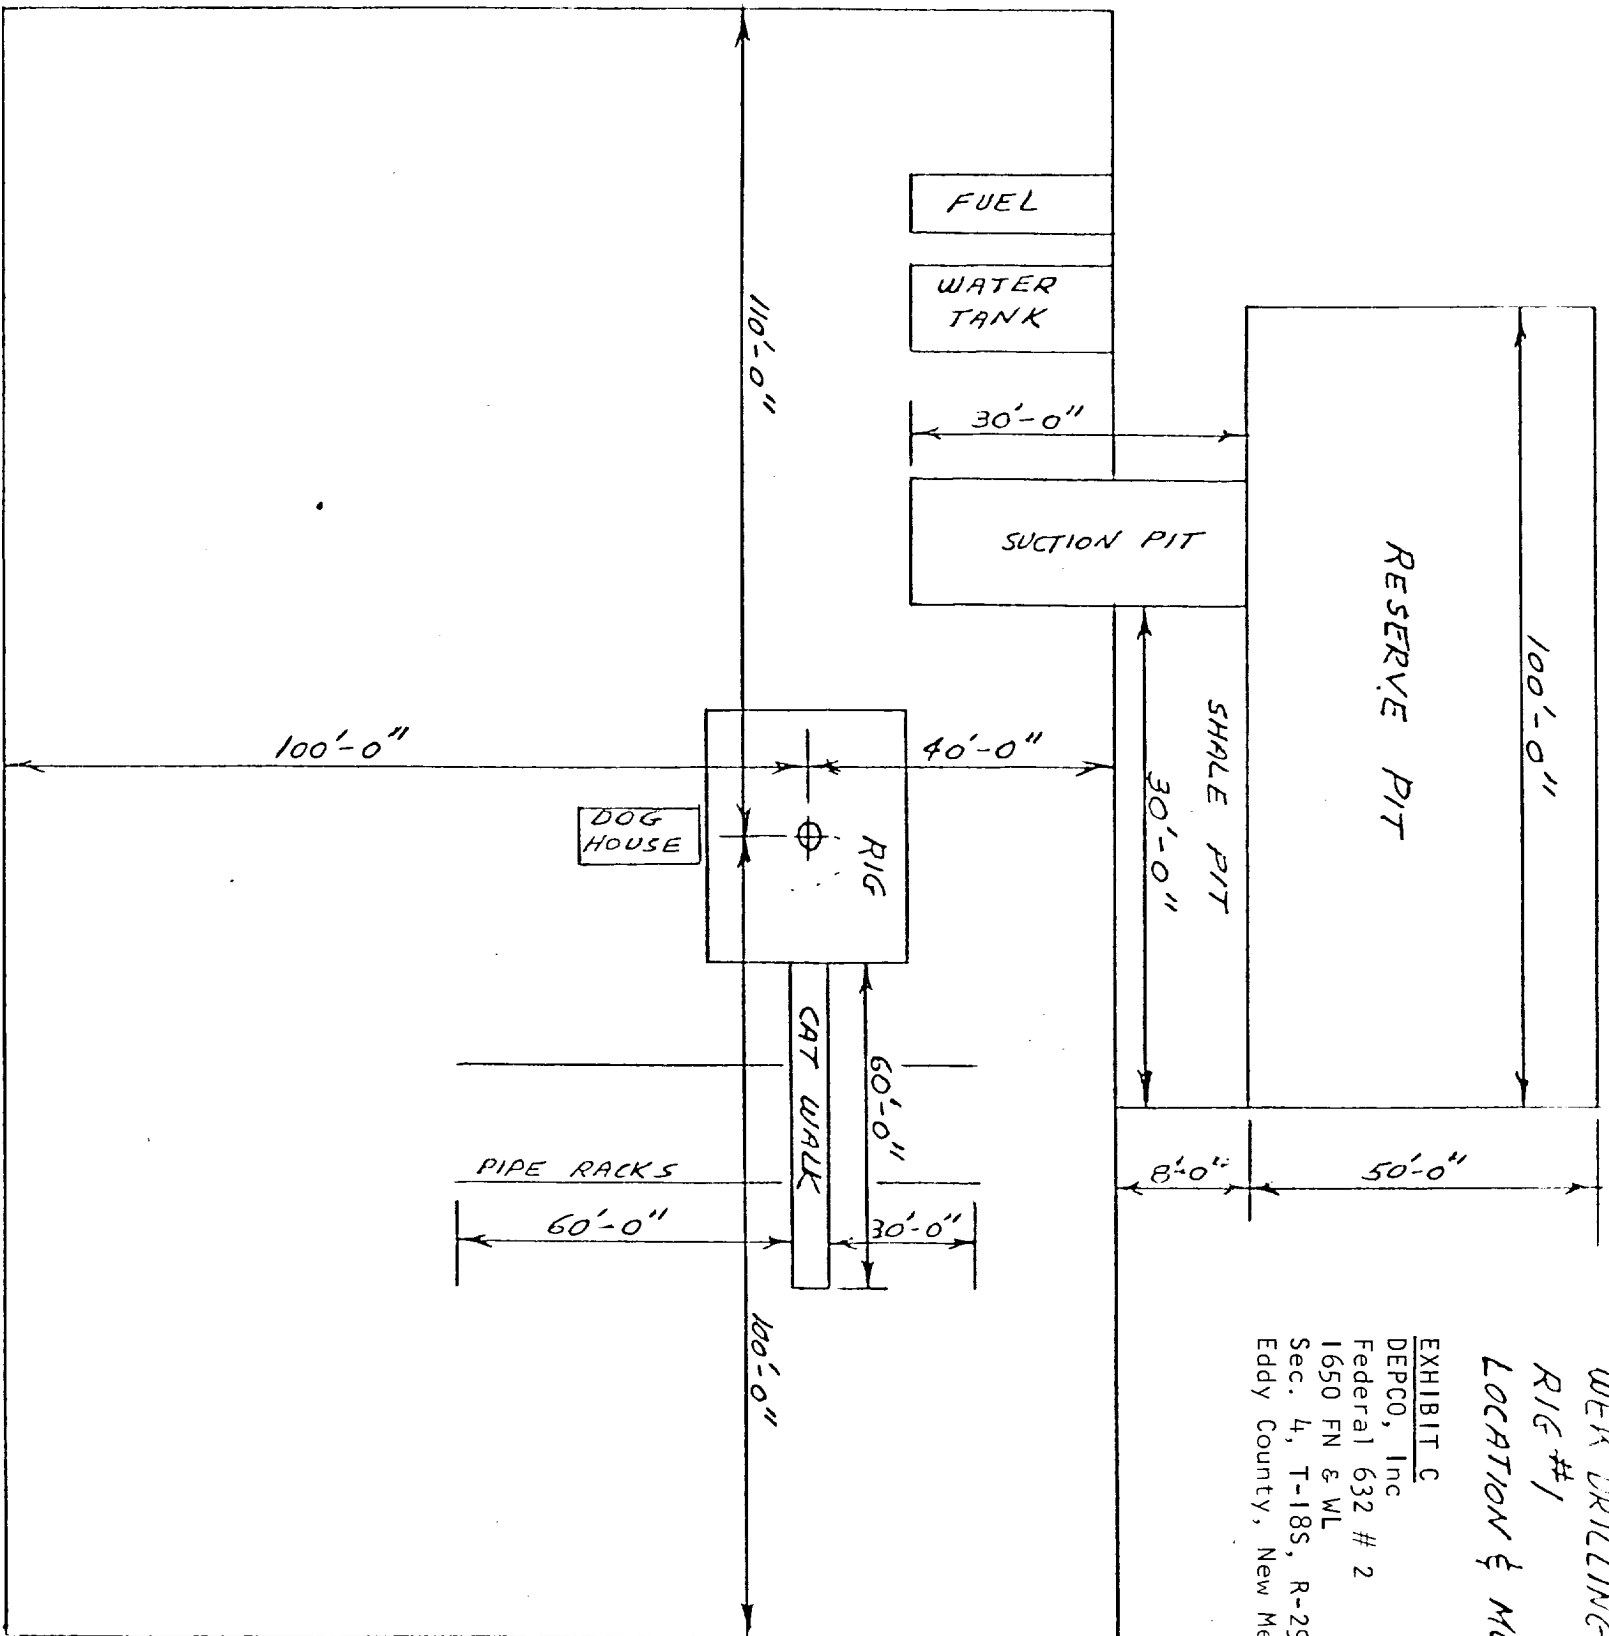


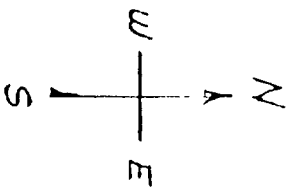

WEK DRILLING Co., INC.
RIG #1
LOCATION & MUD PIT SPEC
EXHIBIT C
DEPCO, Inc
Federal 632 # 2
1650 FN & WL
Sec. 4, T-18S, R-29E
Eddy County, New Mexico