


Arco Federal # 1
Section 21: T18s-R29e
Eddy Co. N.M.

To be attached to Sundry Notice
dated November 29, 1984

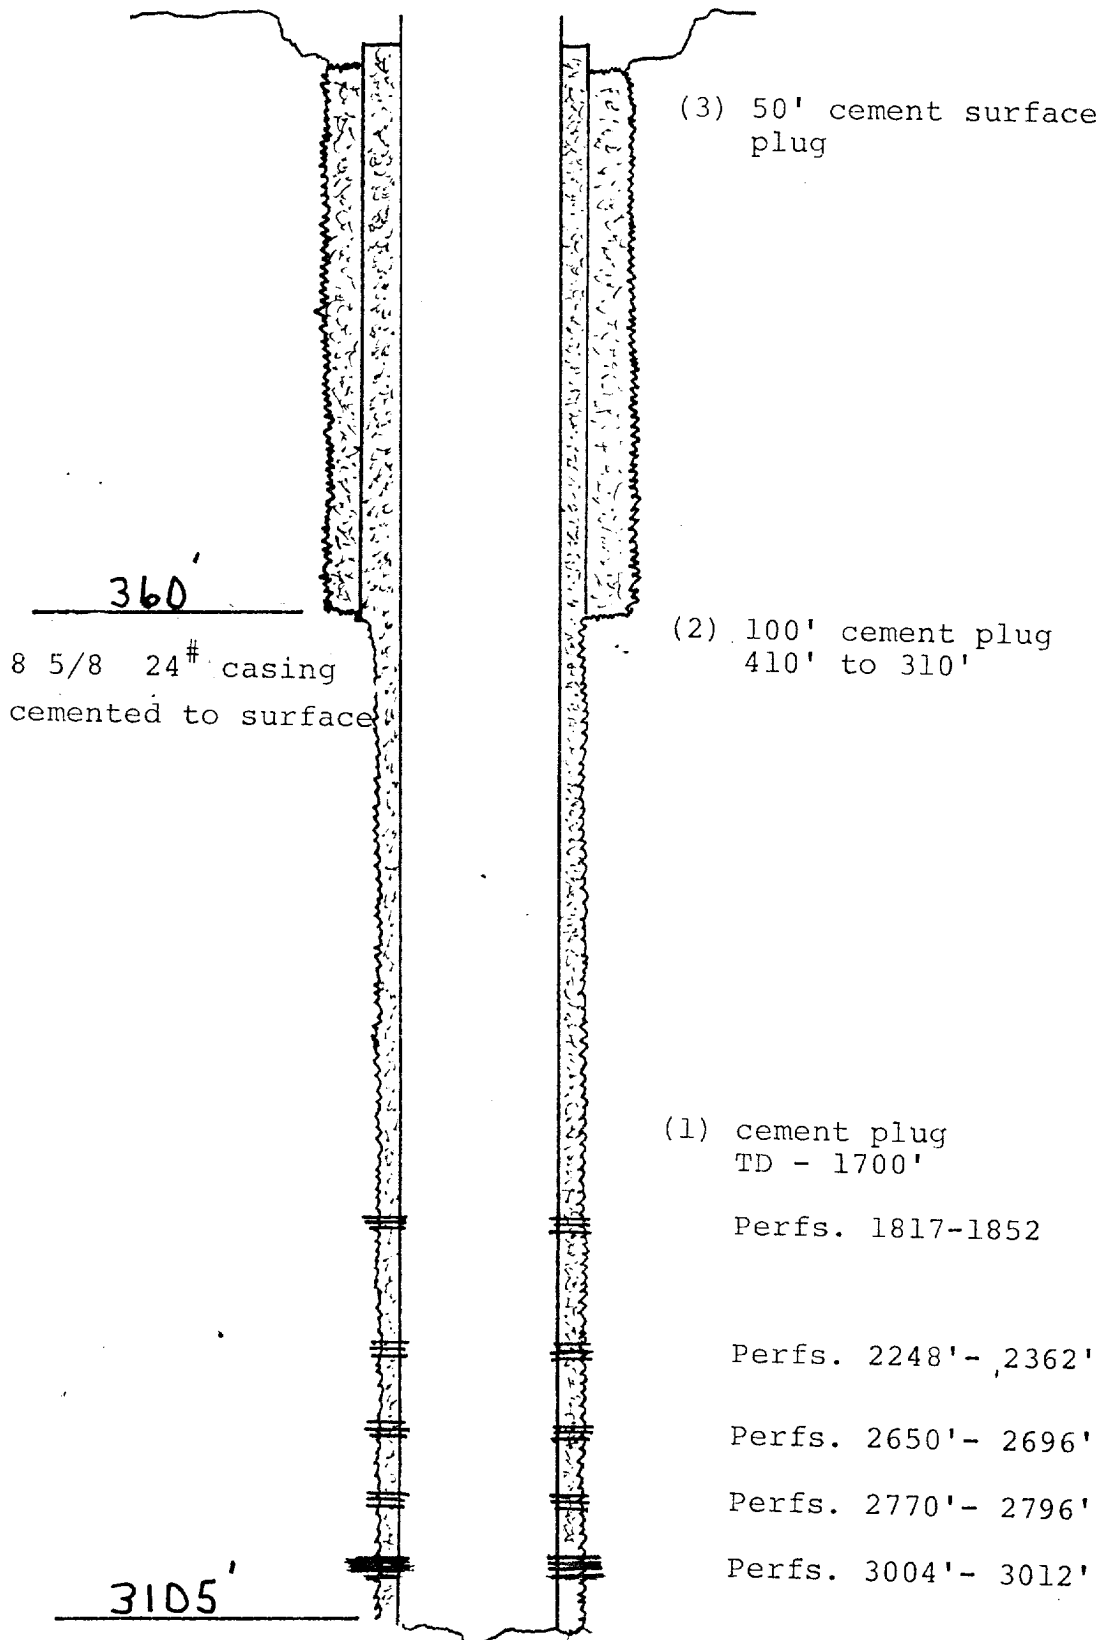

5 1/2 14# CASING CEMENT CIRCULATED