

PLAT LAYOUT RIG
WEK DRILLING

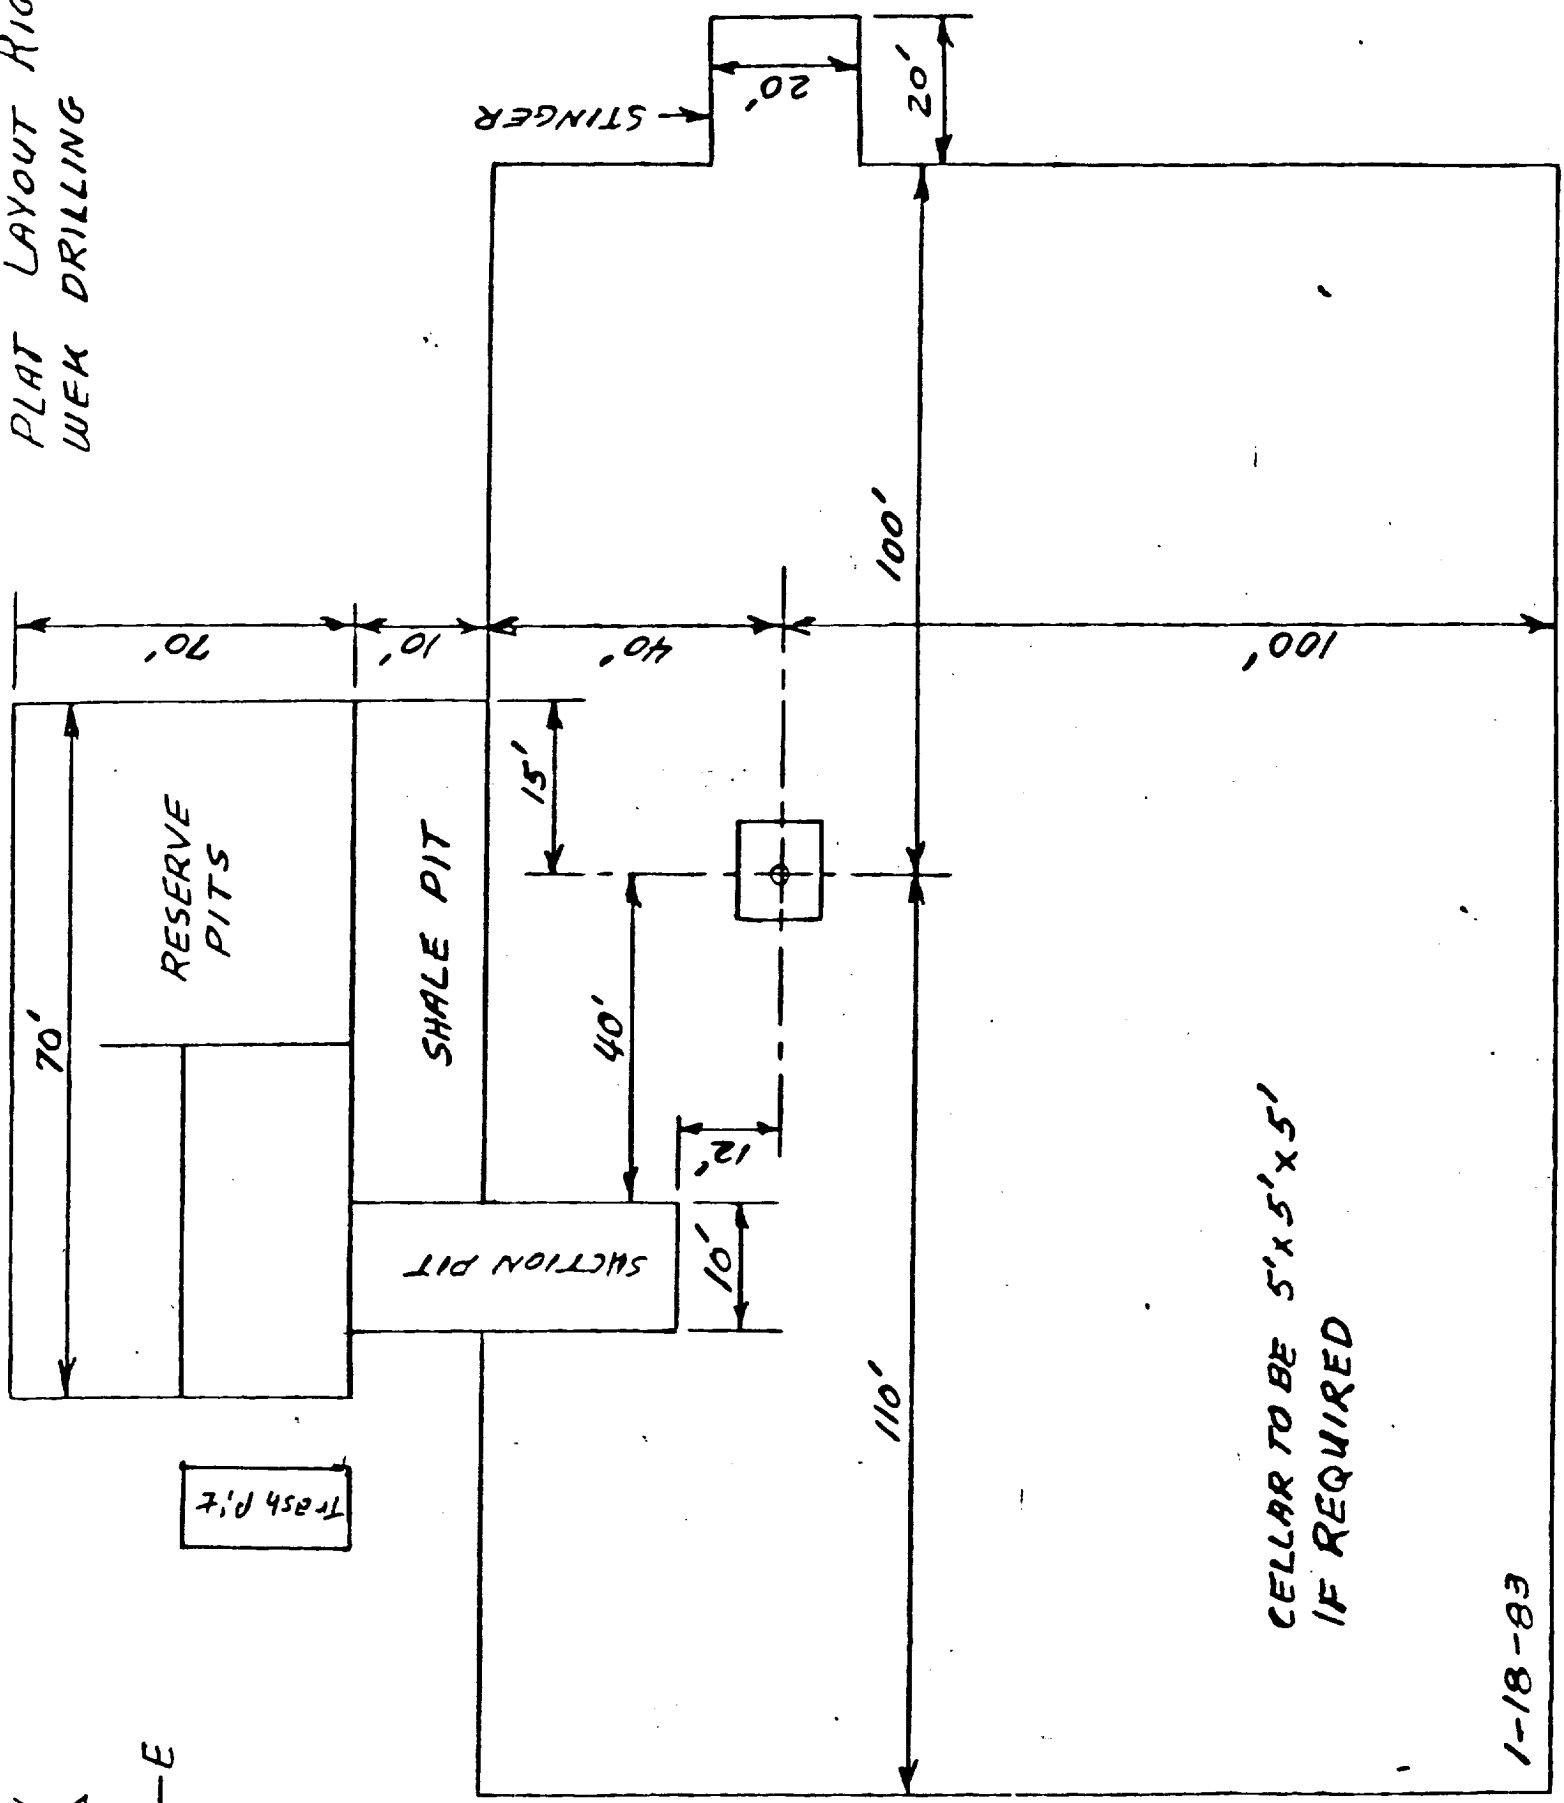


EXHIBIT #3