

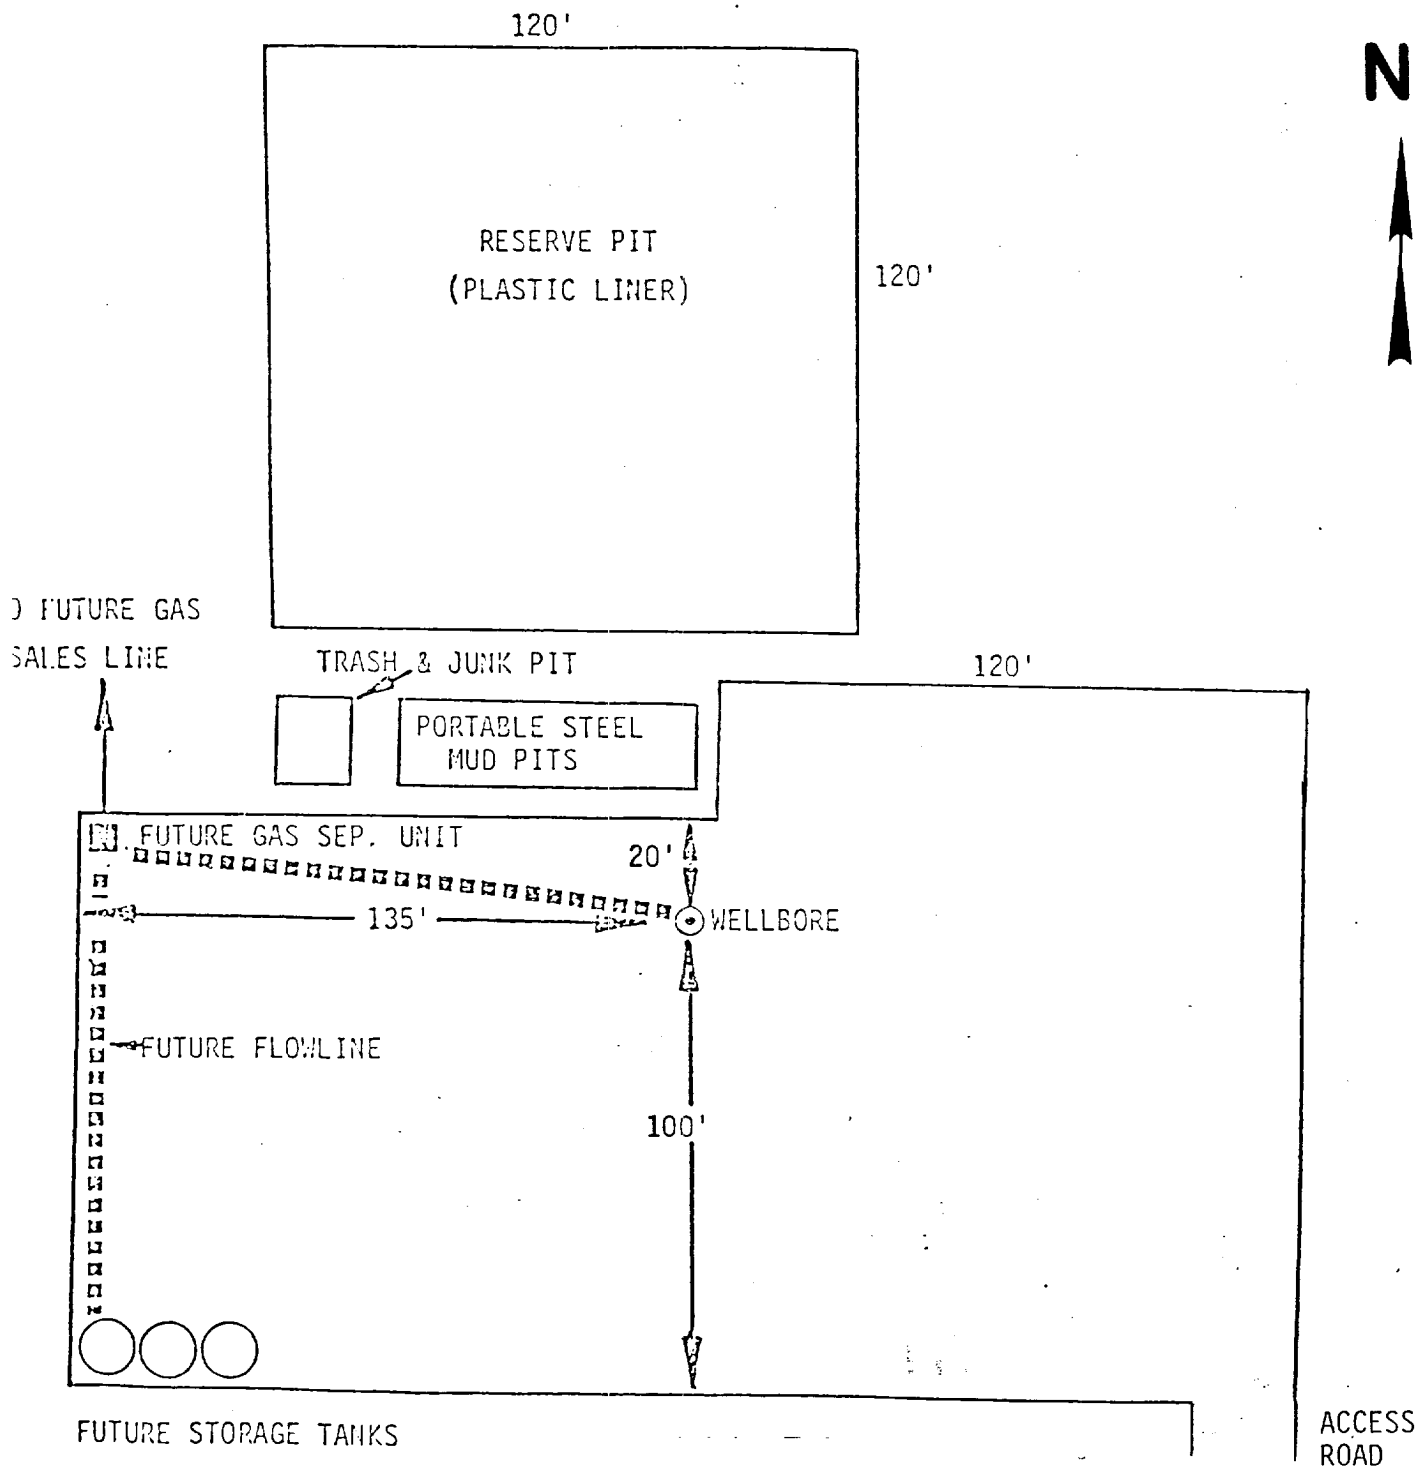


EXHIBIT "C"



Southland Royalty Company

21 DESTA DRIVE, MIDLAND, TEXAS 79701

Holly "8A" Federal Com No. 1
 1980' FSL & 1650' FWL
 Section 8, T-18-S, R-30-E
 Eddy County, New Mexico

Scale 1" = 40'