

PLAT LAYOUT HIG
WEK DRILLING

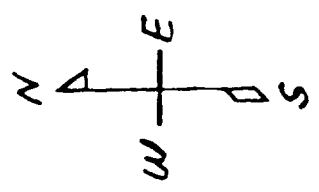
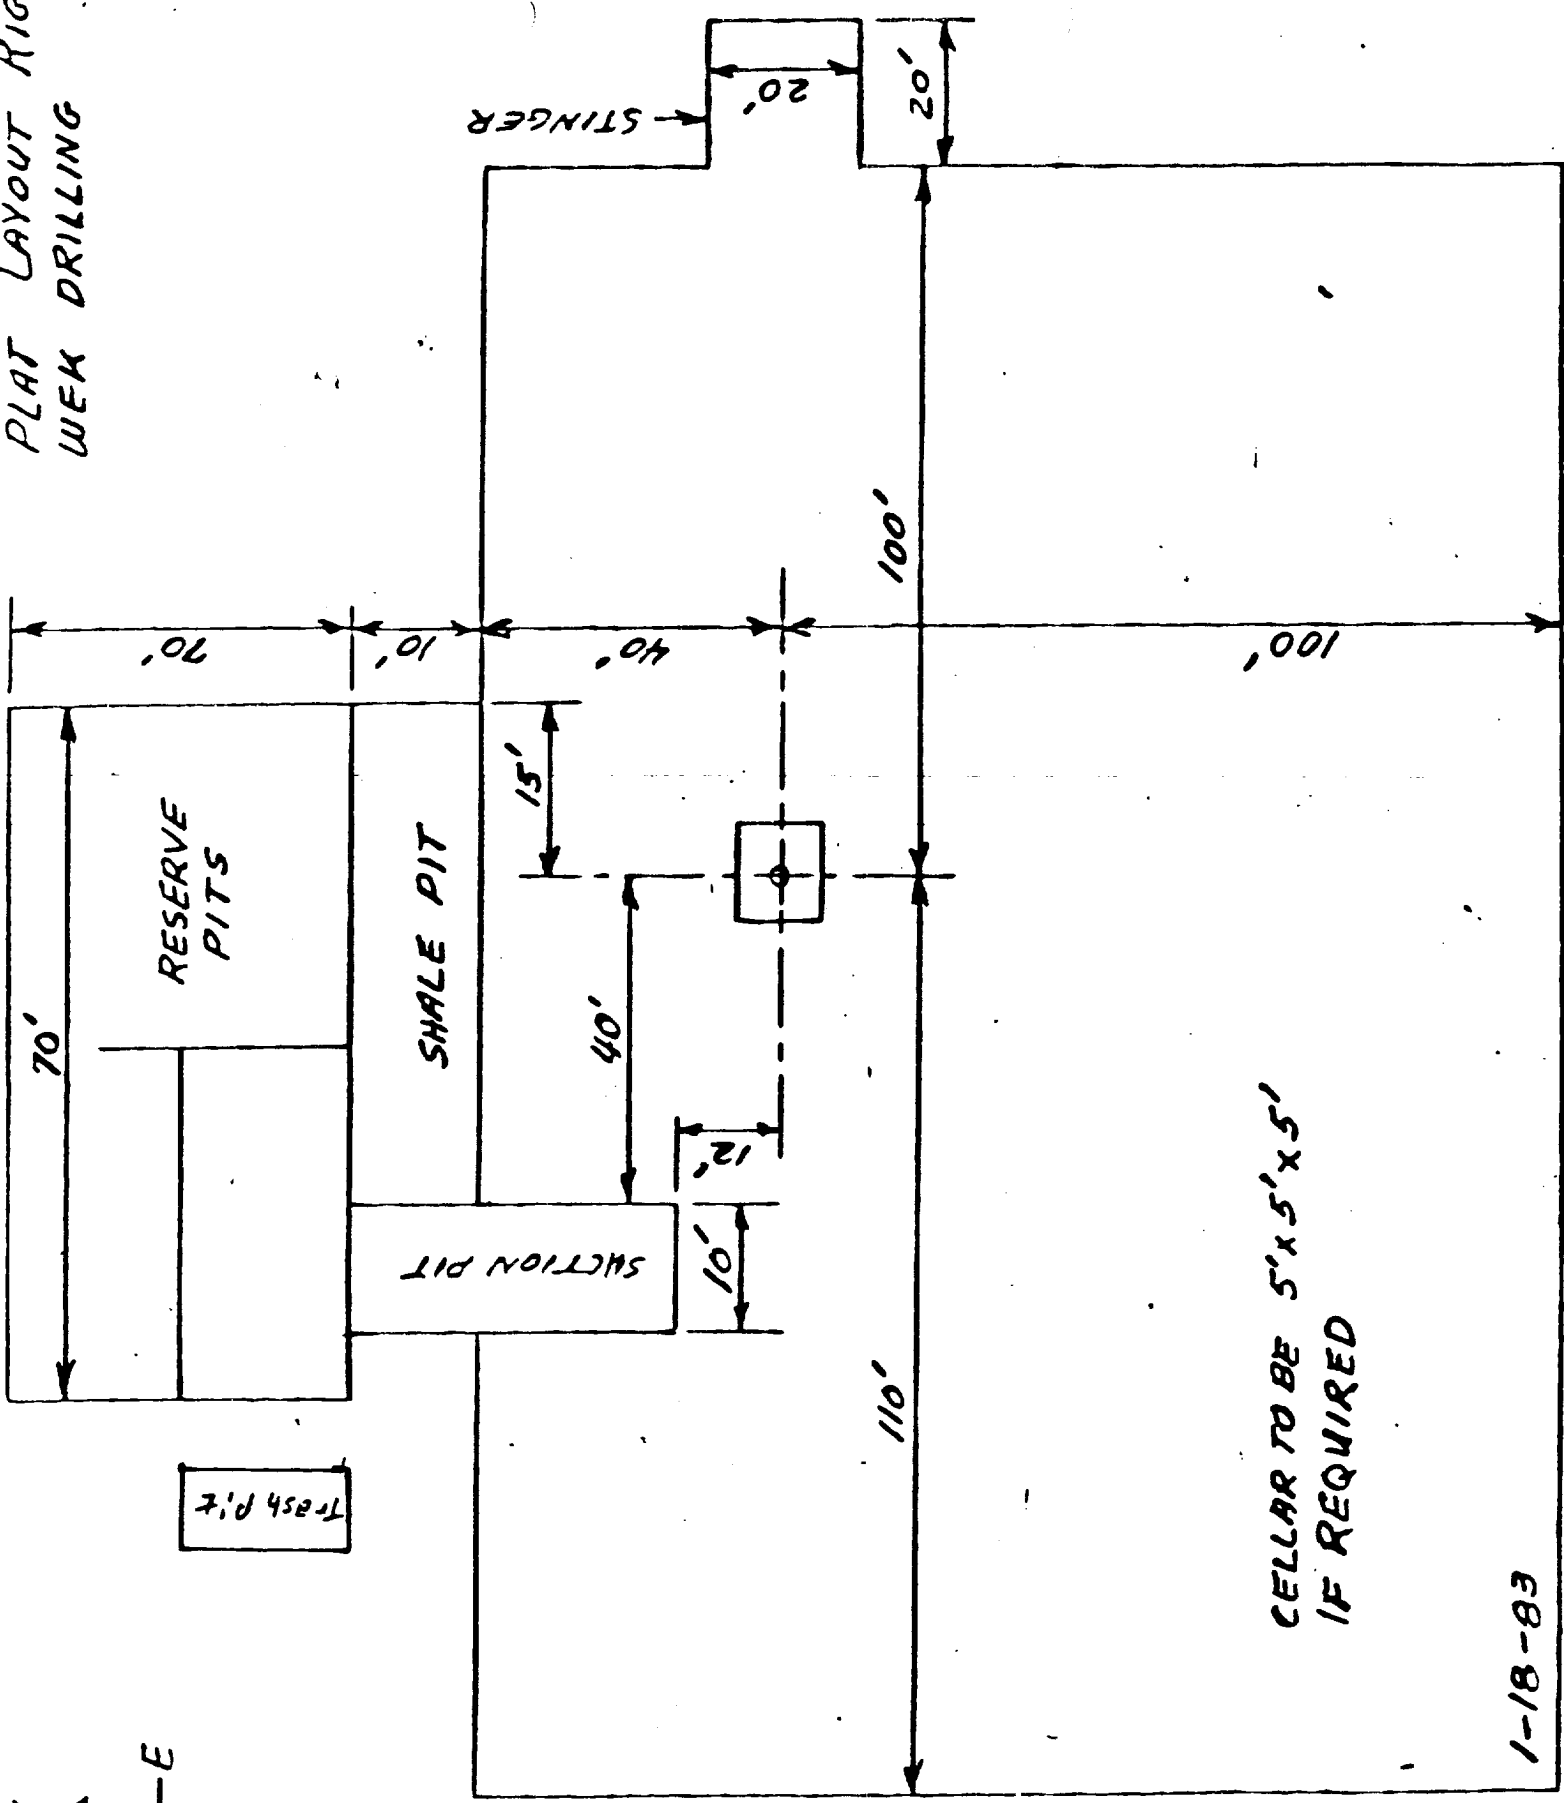


EXHIBIT #3

1-18-83