

SOUTH CARLSBAD GATHERING S

ARCO OIL AND GAS CO.- STATE "C G" NO. 1


0+00 = 75+20 ON ARCO OIL AND GAS CO.- FEDERAL "I" NO.1

(1B827.0-143-2, R/W NO. 851164)

County **EDDY** State **NEW MEXICO** Section **7 & 8** Township **18-S** Range **28-E, N.M.P.M.**

Wlg. No. _____
WO No. _____
RW No. **860042**
Date **2/8/86**
Scale **1" = 100'**
Surveyed **1/23/86**

Surveyed 1/23/86
S Range 28-E, N.M.P.M.

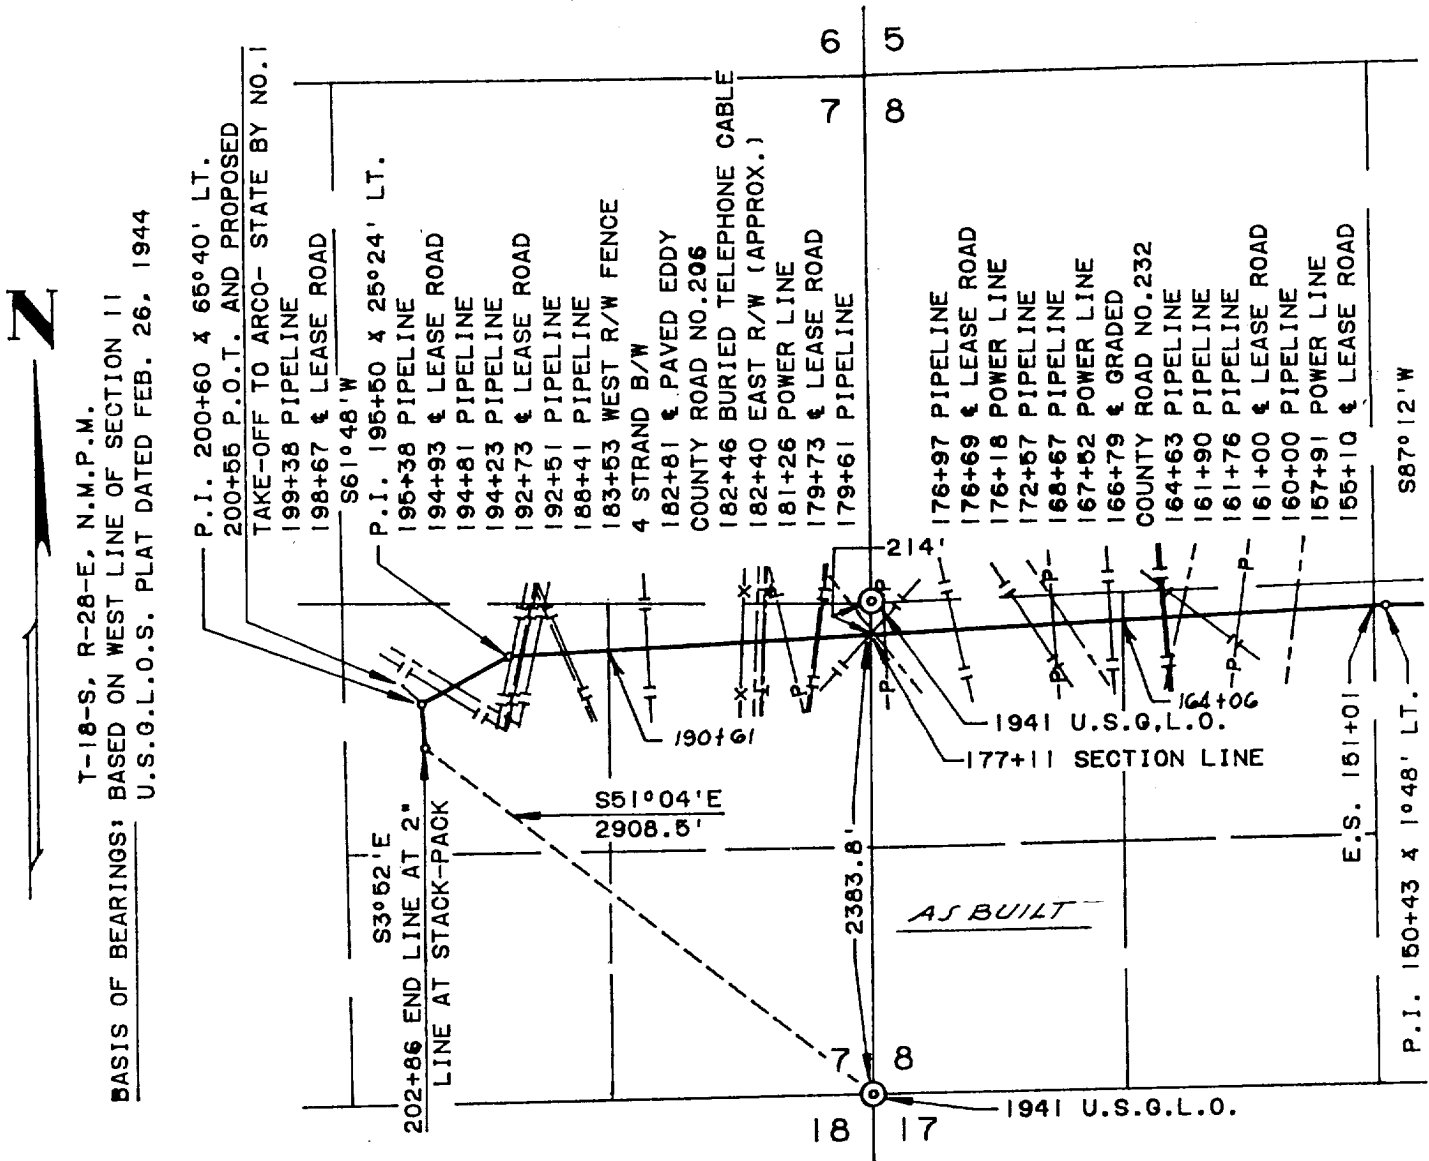

E. E. JT/VM
 H.H./JTC

Constr Commenced 7-1-86 Appl Dwg
Constr Completed 7-21-86 Date

Slack Chain
Pipe Size **6 5/8" O.D.**

PRINT RECORD

PIPE DATA

METER STA NO

10	R/W	2-21-86
12	P. ENG	2-21-86
8	P. DIST.	2-21-86
10	R/W	3-5-86
12	P. ENG.	3-5-86
8	P. DIST.	3-5-86

AFF. COMP. (#23022) 8-6-86

NI/2 SW 1/4 SEC. 8 } SELLER
NI/2, NI/2S 1/2 SEC. 7 } STATE OF NEW MEXICO

BUYER
BOGLE FARMS INC.

314.242

"A" REVISED OWNERSHIP PER R/W (5 MARCH 86, MG)