

SOUTH CARLSBAD GATHERINGS

ARCO OIL AND GAS CO.- STATE "C G" NO. 1

0+00 = 75+20 ON ARCO OIL AND GAS CO.- FEDERAL "11" NO. 1


(1B827.0-143-2, R/W NO. 8511641)

Dwg No. 1B827.0-143-2
 W/O No. 860042
 F/W No. 2/7/86
 Date 1/23/86
 Scale 1"=20'
 Surveyed 1/23/86

County EDDY State NEW MEXICO Section 10 & 9 Township 18-S Range 28-E, N.M.P.M.



T-18-S, R-28-E, N.M.P.M.
 BASIS OF BEARINGS: BASED ON WEST LINE OF SECTION 11
 U.S.G.L.O.S. PLAT DATED FEB. 26, 1944

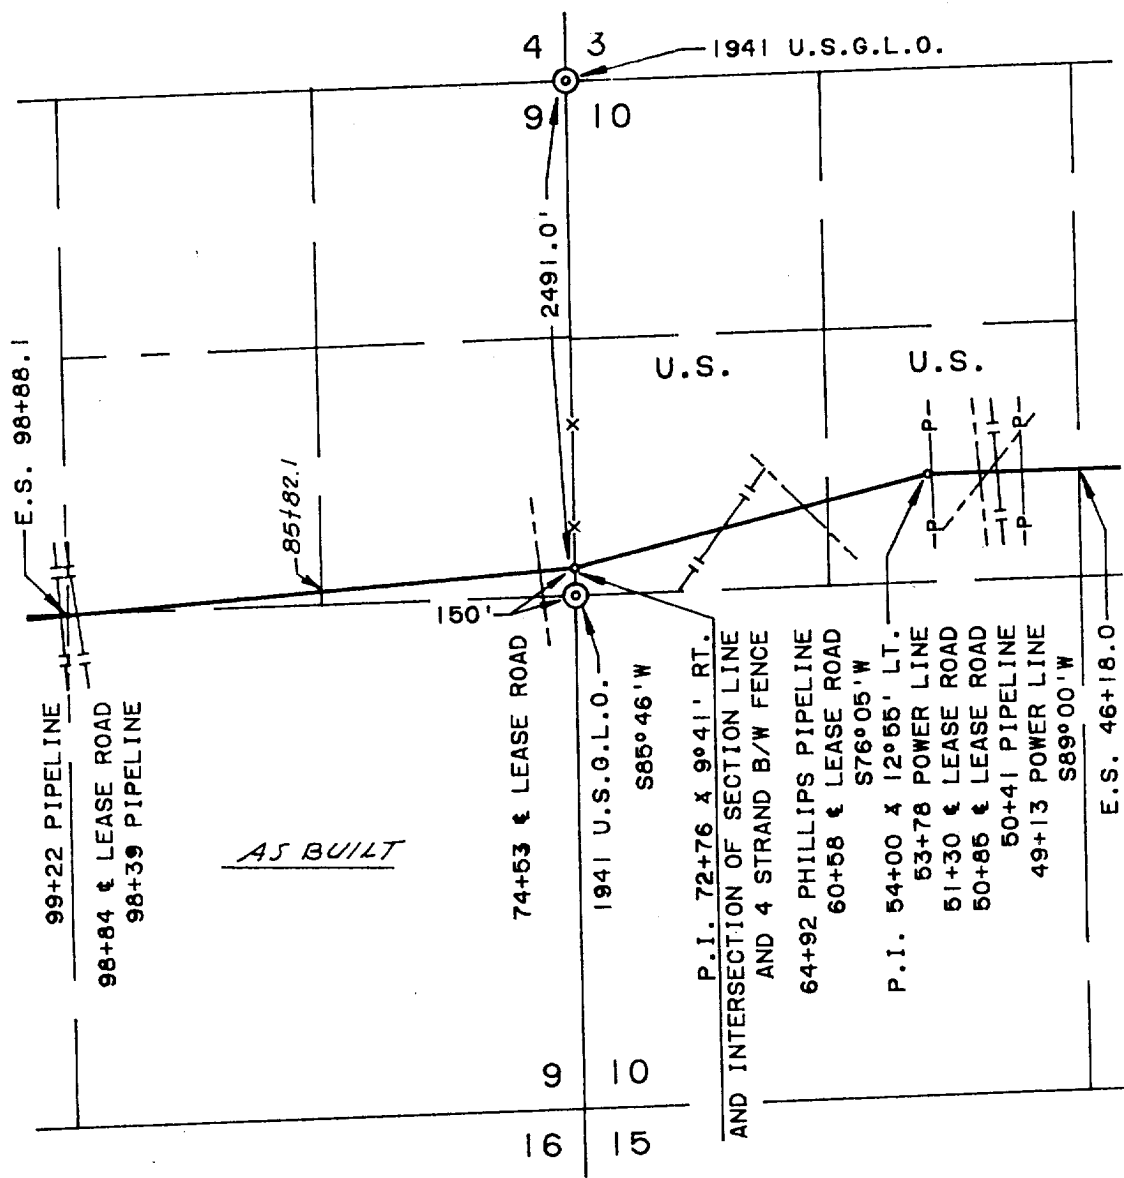

Dwn By JT/VM
 Ckd By H.H./JTC

Constr Commenced 7-1-86
 Constr Completed 7-21-86

Appl Dwg
 Date

Stake Chain
 Pipe Size 6 5/8" O.D.

PRINT RECORD

PIPE DATA

METER STATION

10 P.W. 2-21-86
 12 P.ENG 2-21-86
 8 P.D.S. 2-21-86
 10 P.W. 3-5-86
 12 P.ENG 3-5-86
 8 P.D.S. 3-5-86

AFF. COMPL. (#23022) 8-6-86
 PRODF. CONST. (NM 65753) 8-6-86

NI/2 SECTION 10
 E 1/2 SECTION 9

OWNER
 U.S.A.
 STATE OF NEW MEXICO (SELLER)

BUYER
 DALTON BELL
 BOGLE FARMS INC. (BUYER)

161.091
 158.309

"A" REVISED OWNERSHIP PER R/W (5 MARCH 86 MG)