


B T A O I L P R O D U C E R S

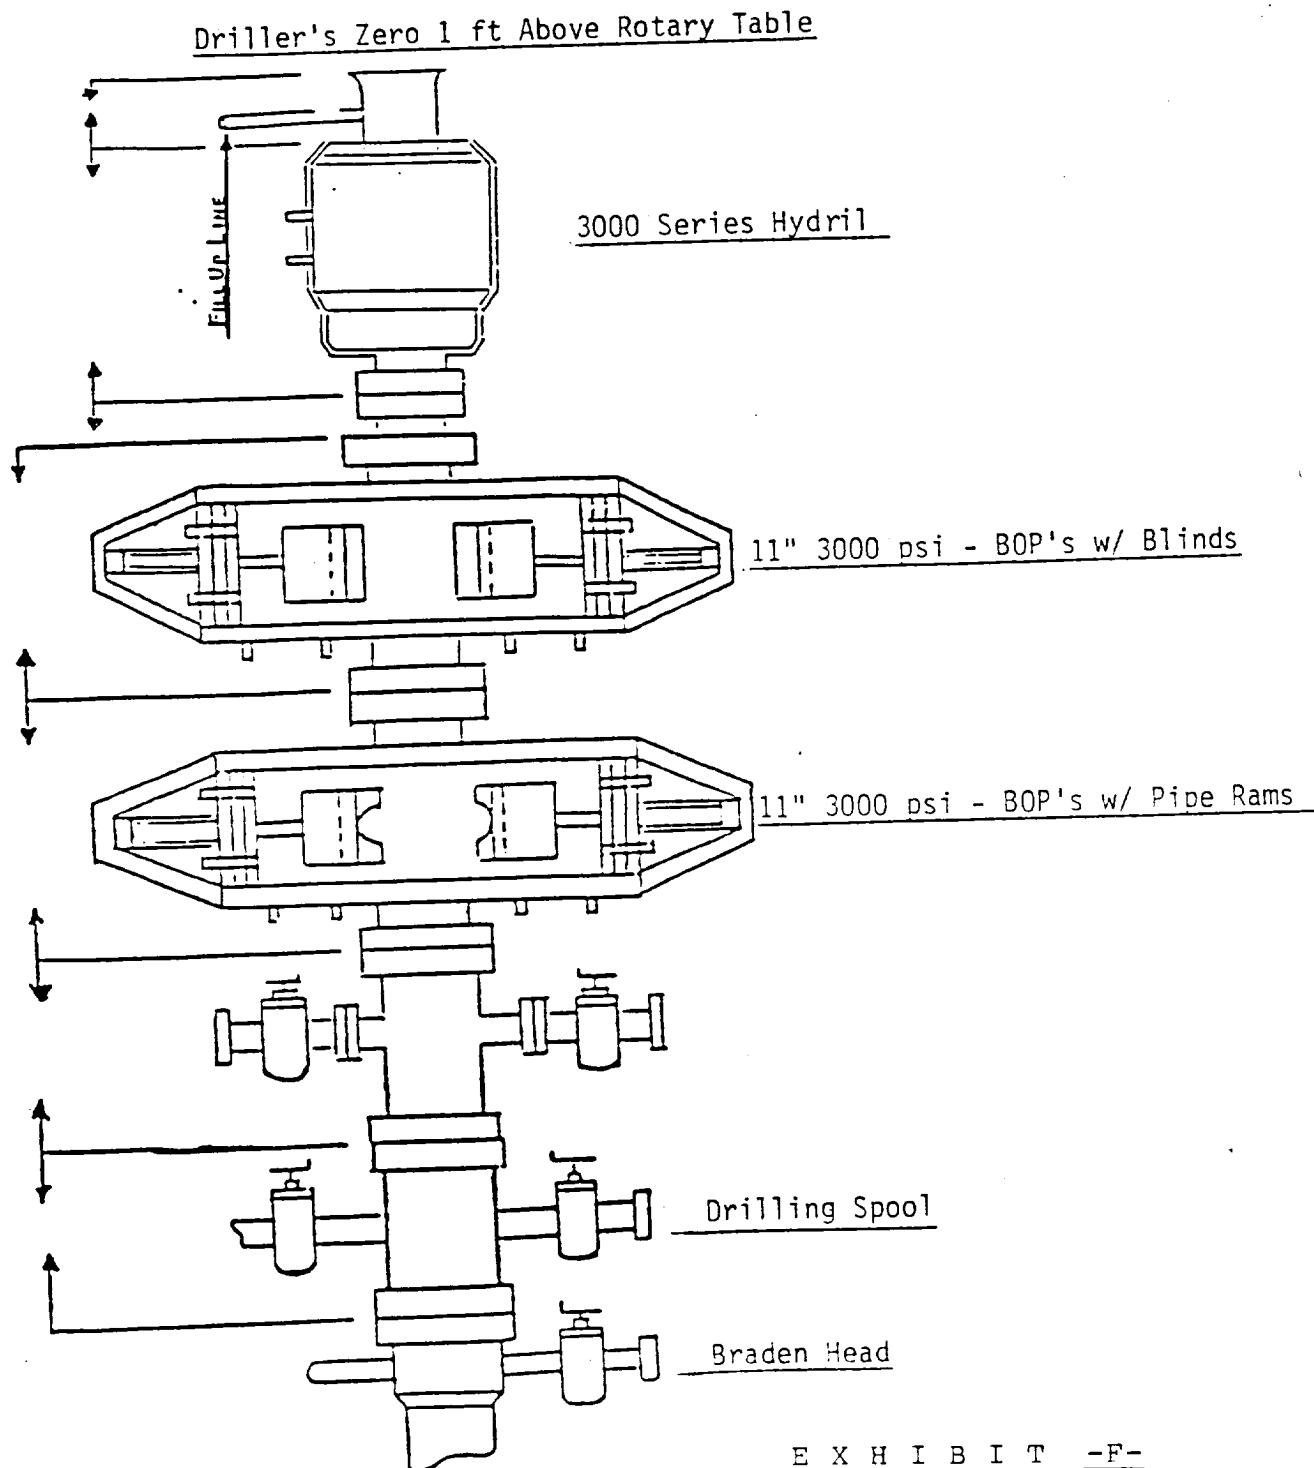

E X H I B I T - F -

8809 JV-P Puckett  
Well No. 2  
2550' FSL & 1650' FWL  
Sec. 25, T-17-S, R-31-E  
Eddy County, New Mexico