

Submit 3 Copies
to Appropriate
District Office

State of New Mexico
Energy, Minerals and Natural Resources Department

Form C-103
Revised 1-1-89

+dsi
dp

DISTRICT I
P.O. Box 1980, Hobbs, NM 88240

DISTRICT II
P.O. Drawer DD, Artesia, NM 88210

DISTRICT III
1000 Rio Brazos Rd., Aztec, NM 87410

OIL CONSERVATION DIVISION

P.O. Box 2088
Santa Fe, New Mexico 87504-2088

WELL API NO.
30-015-26137

5. Indicate Type of Lease
STATE ☒ FEE ☐

6. State Oil & Gas Lease No.
V-1152

SUNDRY NOTICES AND REPORTS ON WELLS
(DO NOT USE THIS FORM FOR PROPOSALS TO DRILL OR TO DEEPEN OR PLUG BACK TO A
DIFFERENT RESERVOIR. USE "APPLICATION FOR PERMIT"
(FORM C-101) FOR SUCH PROPOSALS.)

1. Type of Well:
OIL WELL ☐ GAS WELL ☐ OTHER P&A ☒ RECEIVED

2. Name of Operator
YATES PETROLEUM CORPORATION

3. Address of Operator
105 South 4th St., Artesia, NM 88210

4. Well Location
Unit Letter G : 1980 Feet From The North Line and 1980 Feet From The East Line

Section 17 Township 18S Range 24E NMPM Eddy County

10. Elevation (Show whether DF, RKB, RT, GR, etc.)
3808' GR

11. Check Appropriate Box to Indicate Nature of Notice, Report, or Other Data

NOTICE OF INTENTION TO:

PERFORM REMEDIAL WORK ☐ PLUG AND ABANDON ☒
TEMPORARILY ABANDON ☐ CHANGE PLANS ☐
PULL OR ALTER CASING ☐
OTHER: ☐

SUBSEQUENT REPORT OF:

REMEDIAL WORK ☐ ALTERING CASING ☐
COMMENCE DRILLING OPNS. ☐ PLUG AND ABANDONMENT ☐
CASING TEST AND CEMENT JOB ☐
OTHER: ☐

12. Describe Proposed or Completed Operations (Clearly state all pertinent details, and give pertinent dates, including estimated date of starting any proposed work) SEE RULE 1103.

Propose to plug and abandon well as follows:

- 1) Circulate hole with mud with LCM as needed, from 8250'.
- 2) Pump plug #1 from 8250' to 3700' in stages, as needed. WOC and tag plug.
Plug must be 50' above Abo.
- 3) Pump plug #2 from 1800' to 1050' in stages as needed.
- 4) Pump plug #3 from 310' to surface.
- 5) Set dry hole marker and clean location.

NOTIFY NMOCD, ARTESIA, NM, 24 HOURS IN ADVANCE OF PLUGGING OPERATIONS.

See attached sketch.

I hereby certify that the information above is true and complete to the best of my knowledge and belief.

SIGNATURE Juanita Goodlett TITLE Production Supervisor DATE 7-23-92
TYPE OR PRINT NAME Juanita Goodlett TELEPHONE NO. 505/748-1471

(This space for State Use) ORIGINAL SIGNED BY

APPROVED BY MIKE SUPERVISOR DISTRICT II


CONDITIONS OF APPROVAL, IF ANY:

JUL 6 1993

WELL NAME: DESANA UN #1 FIELD AREA
 LOCATION: 1980' FNL & 1980' FRL SEC 17-18S-24E
 GL: 3808' ZERO: AGL:
 KB: ORIG. DRLG./COMPL. DATE:
 COMMENTS: PLUGGING PROCEDURE

CASING PROGRAM:

SIZE/WT./GR./CONN.	DEPTH SET
13 3/8" @ 260' ant circ.	260
8 5/8"	1105
5 1/2" 17# J-55	1491
15.5# J-55	6104
17# J-55	8350

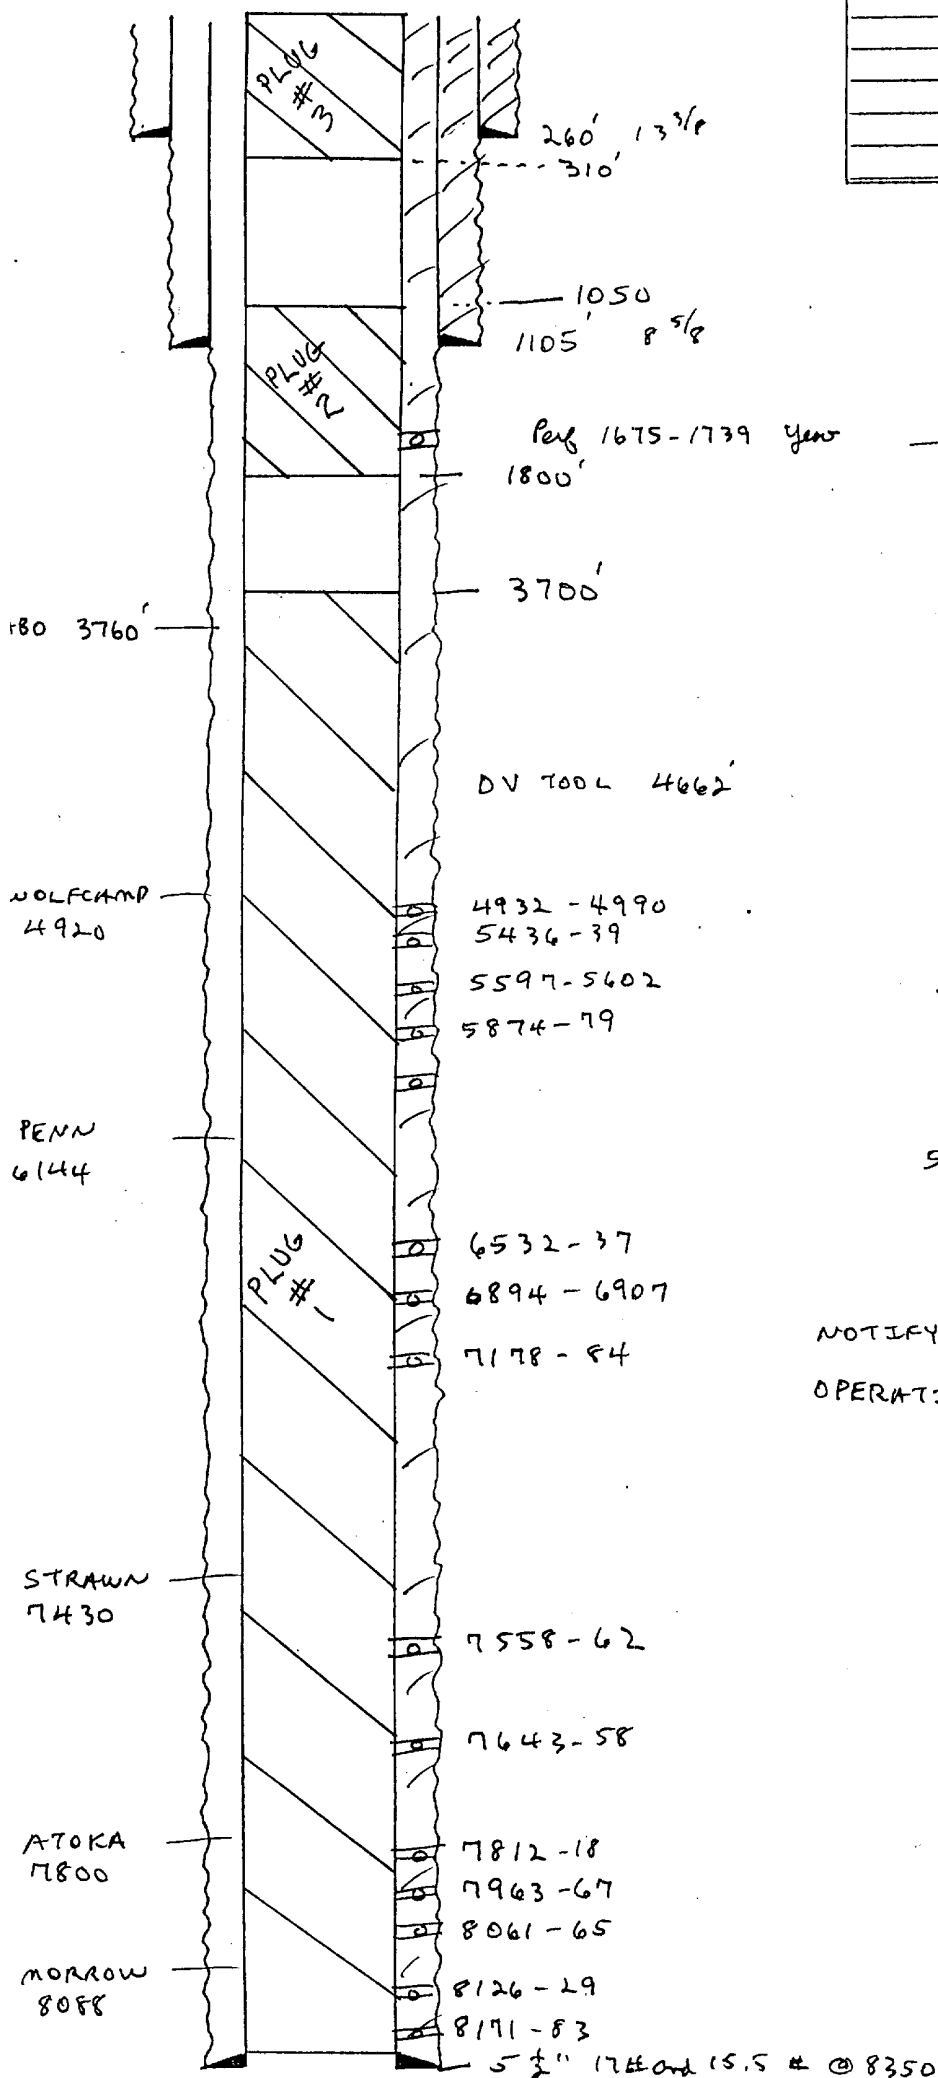

PLUGGING PROCEDURE

1. CIRCULATE HOLE W/ MUD W/ LCM AS NEEDED, FROM 8250'
2. PUMP PLUG #1 FROM 8250' TO 3700' IN STAGES, AS NEEDED. WOC AND TAG PLUG. MUST BE 50' ABOVE ABO.
3. PUMP PLUG #2 FROM 1800' TO 1050 IN STAGES, AS NEEDED.
4. PUMP PLUG #3 FROM 310' TO SURFACE.
5. SET DRY HOLE MARKER AND CLEAN LOCATION.

NOTIFY NMOCD 24 HRS BEFORE OPERATIONS BEGIN

KC Mike
 Ray
 Corinne
 Juanita

- SKETCH NOT TO SCALE-

REVISED:

J S Brown
 7-23-92