


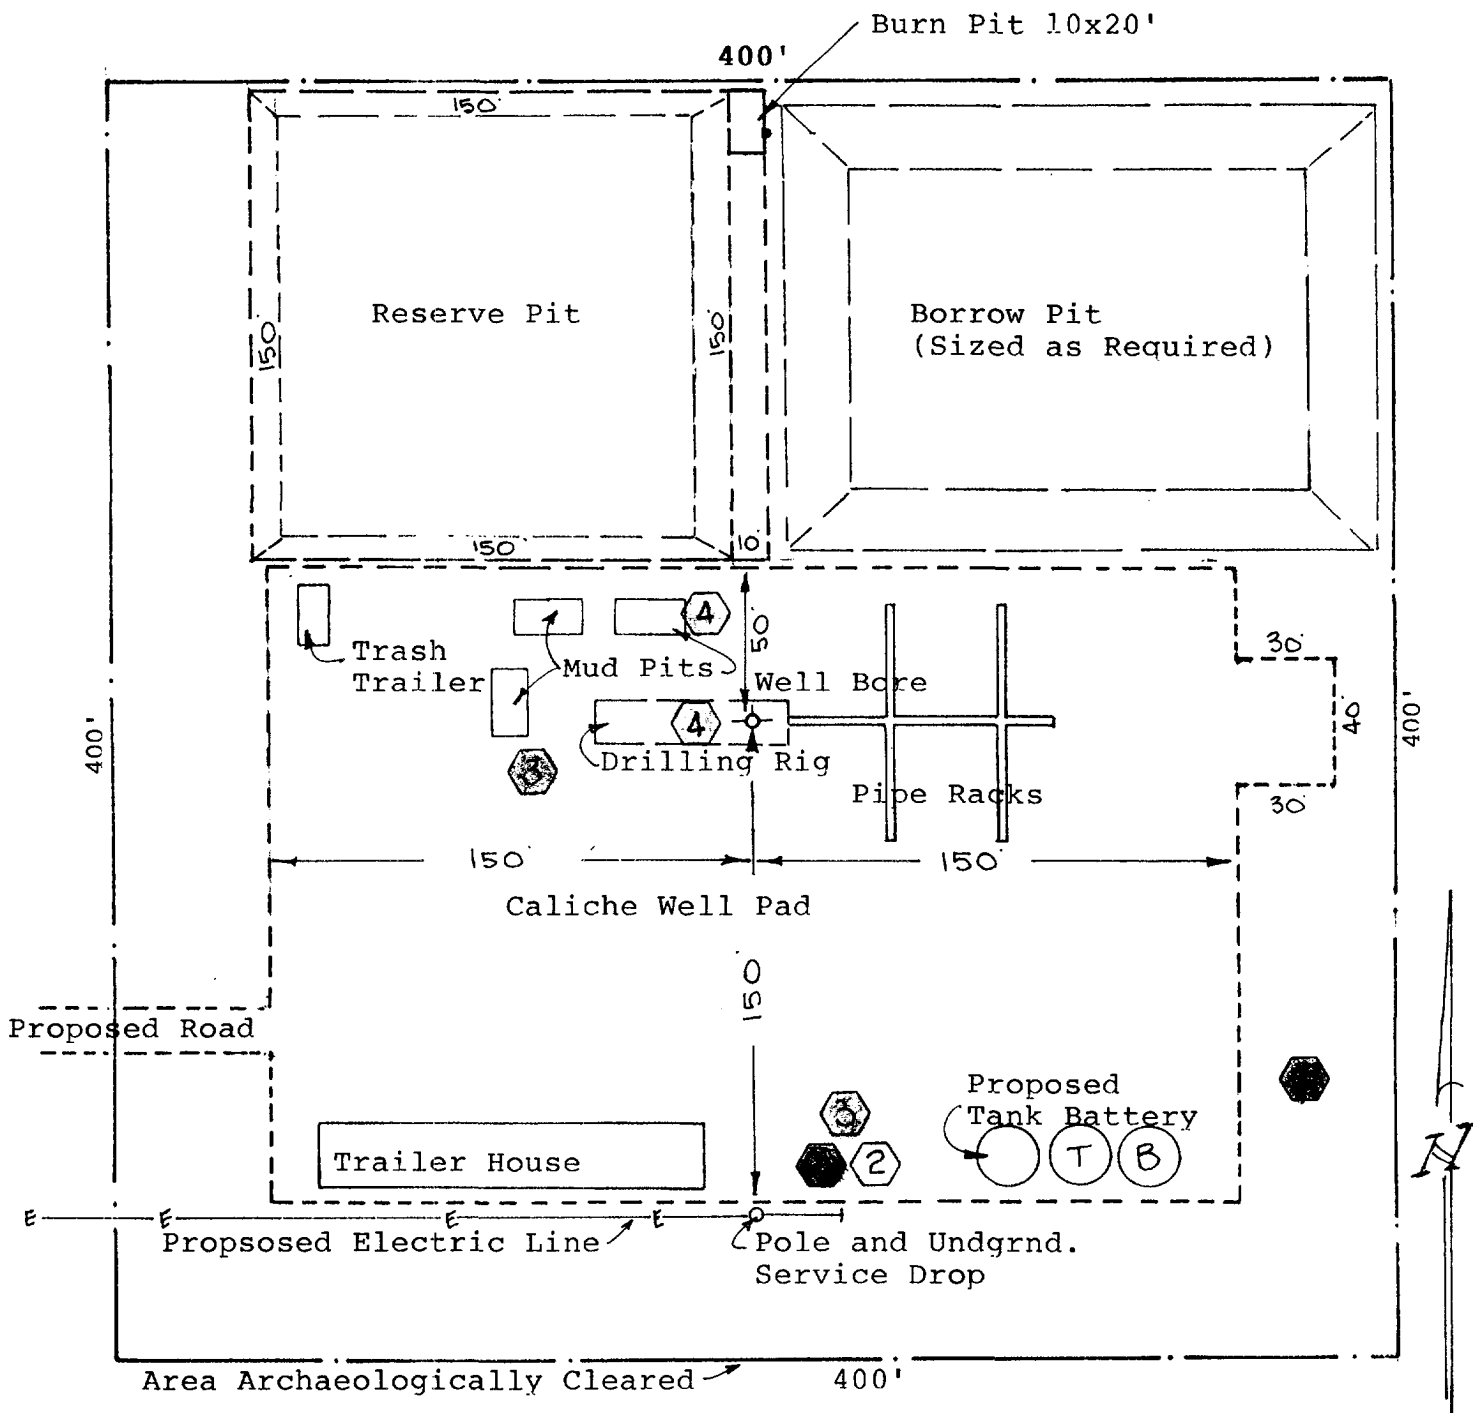

H₂S DRILLING OPERATION PLAN

-  = Briefing Station
-  = H₂S Safety Trailer
-  = Windsocks
-  = H₂S Detectors, Shale Shaker, Rotating Head, Rig Floor

EXHIBIT "B"

DRILLING RIG LAYOUT

TEXACO EXPLORATION AND PRODUCTION Inc.

DOW "B" 33 FEDERAL No. 1
2180' FSL & 1980 FEL Section 33, T17S,
R31E, NMPM, Eddy County, New Mexico

Drawn By: J.S. Piper

Scale : 1" = 60 Feet

Date: June 23, 1992

Royce D. Mariott

Checked By: D. Balew

Sheet 7 of 9