


SIX
MESA FAF ST #2
23-18-28

4-27-94
MA

10 SX SURFACE

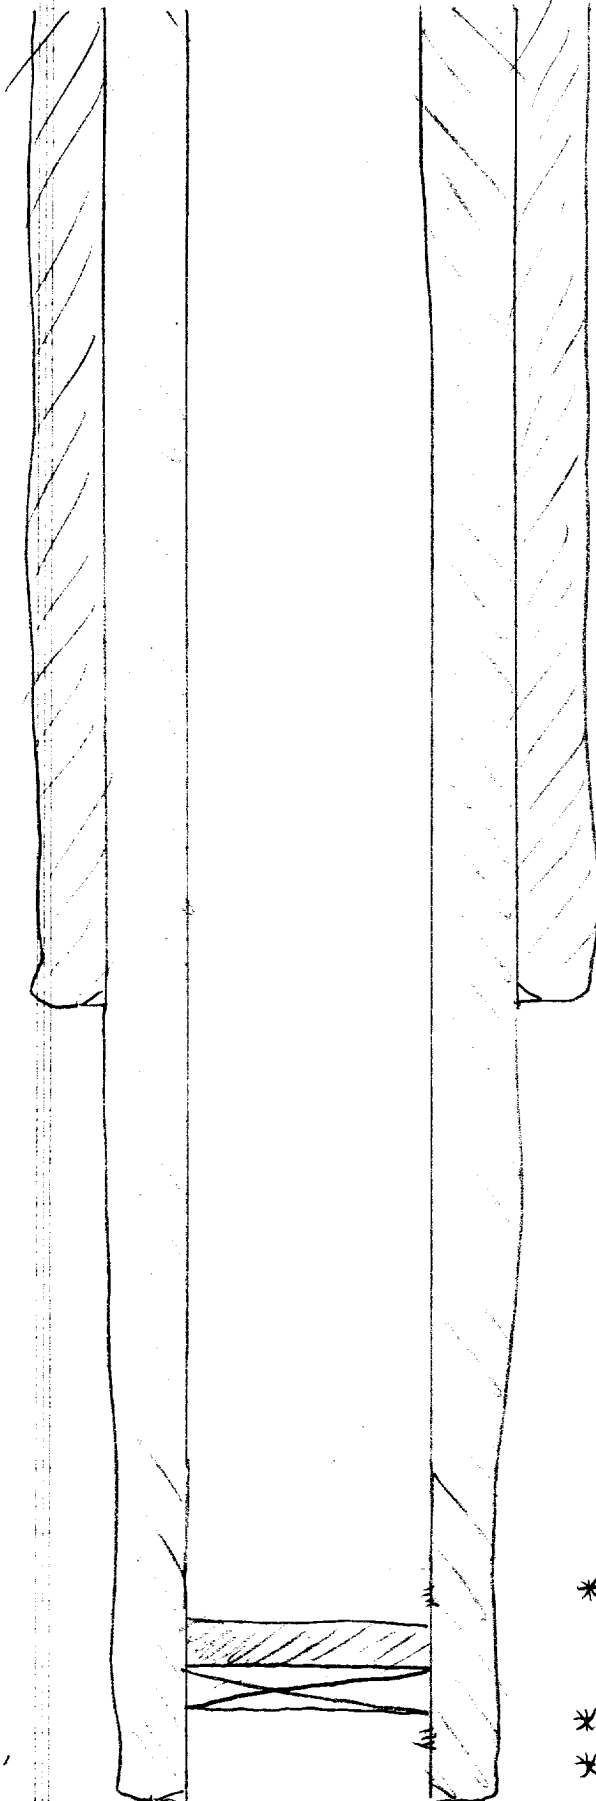

8 5/8 @ 399'
350 SX
90 SX CIRC

30 SX @ 650'

TX @ 405'

BX @ 605'

25 SX @ 1780'

QUEEN @ 1730'

* PERFS @ 2199-2524'
GRP @ 2130' w/35'

* PERFS @ 2621-2840'
* CCBP @ 2590' w/35'

5 1/2 @ 2999'
225 SX
75 SX CIRC

* PRESENT

VERBAL FOR MA TO
CHUCK MORROW 4-27-94
748-9724

