

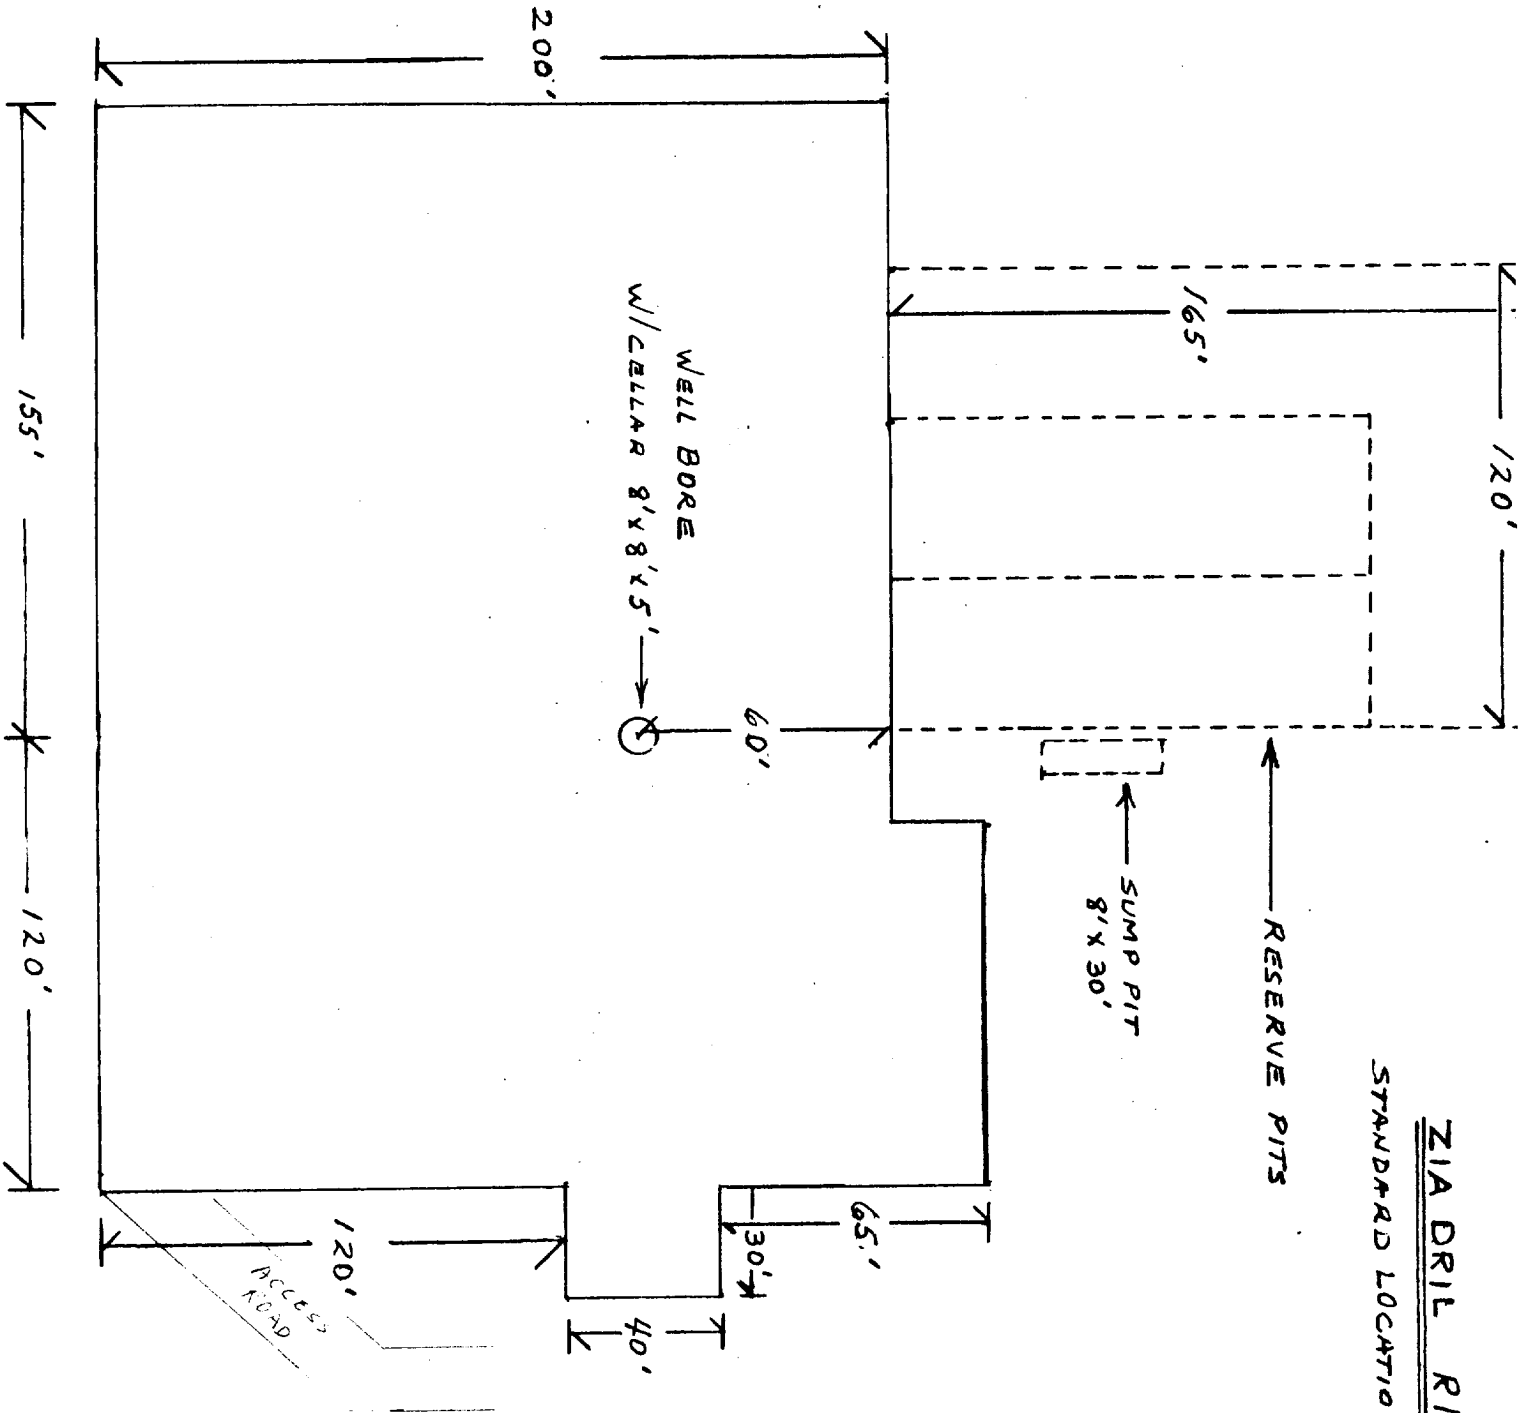


EXHIBIT "D"
READ & STEVENS, INC.
Susie Federal, Well No. 1
Pad & Pit Layout

ZIA DRILL RIG NO. 2
STANDARD LOCATION PLAT

