


# BOP AND CHOKE MANIFOLD SCHEMATIC

Production Hole

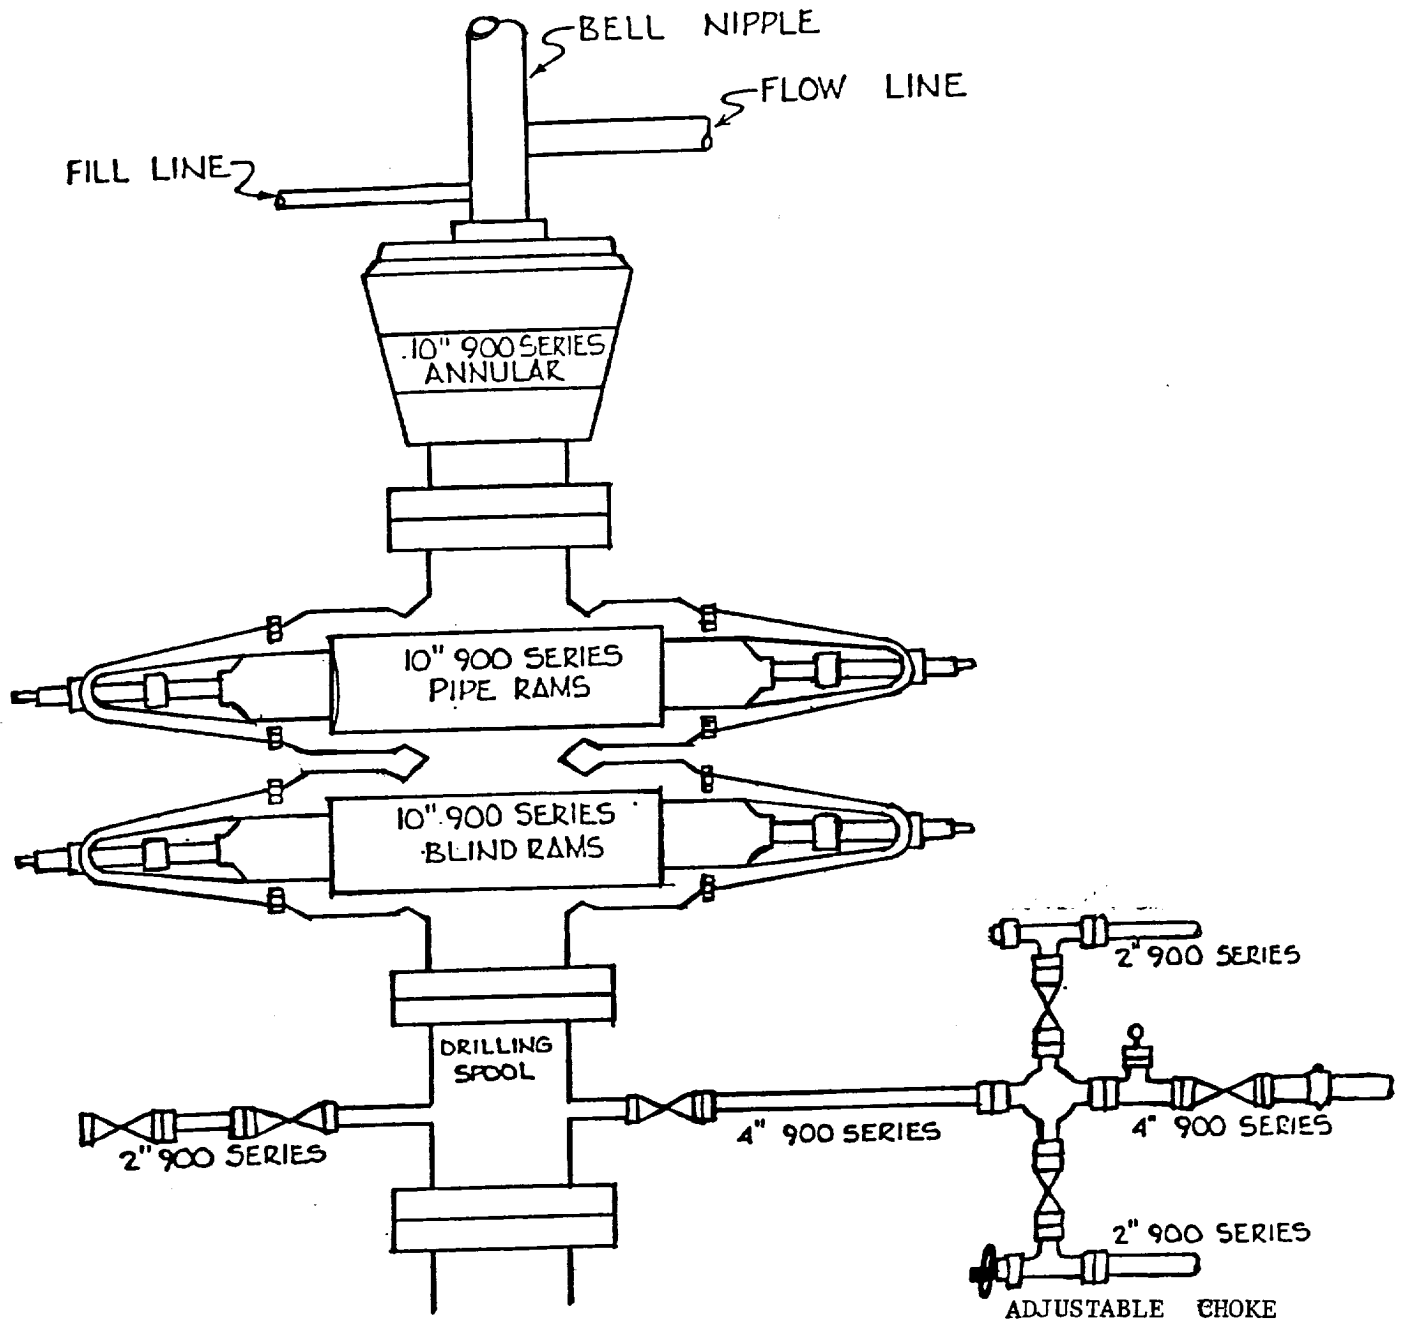

MEWBOURNE OIL COMPANY  
Santo Nino "29" Federal #1  
1980' FNL & 510' FWL  
Section 29 - T18S - R30E  
Eddy County, New Mexico  
Lease # NM-27279

EXHIBIT #2A