


Revisions by S.J. Shaw

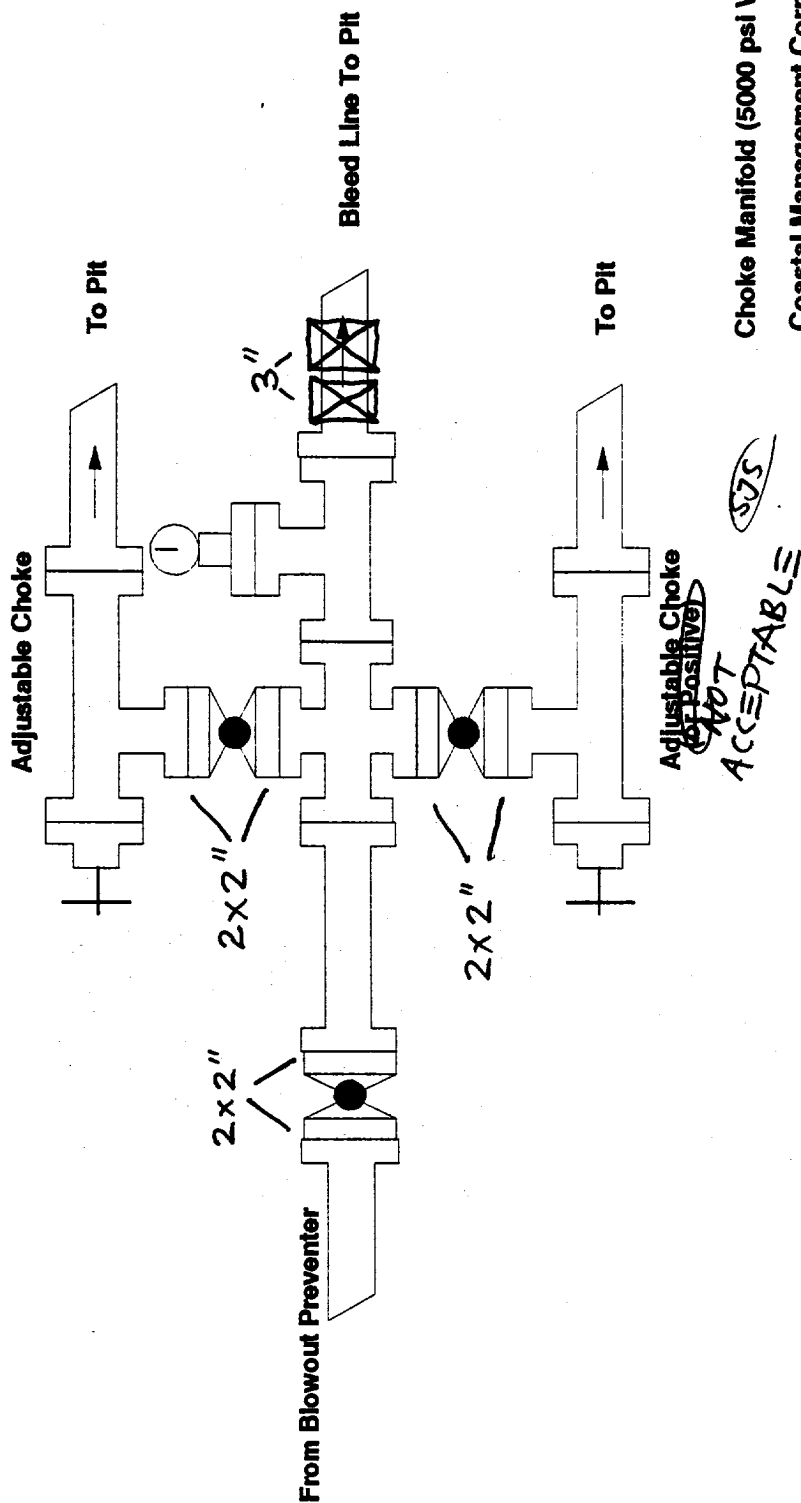

Choke Manifold (5000 psi WP)
Coastal Management Corporation

Tracy Federal 29 No. 1
SEC. 29, T17S, R31E
EDDY Co., NEW MEXICO

MRSCHOKE

EXHIBIT 1-B