


YATES PETROLEUM CORPORATION

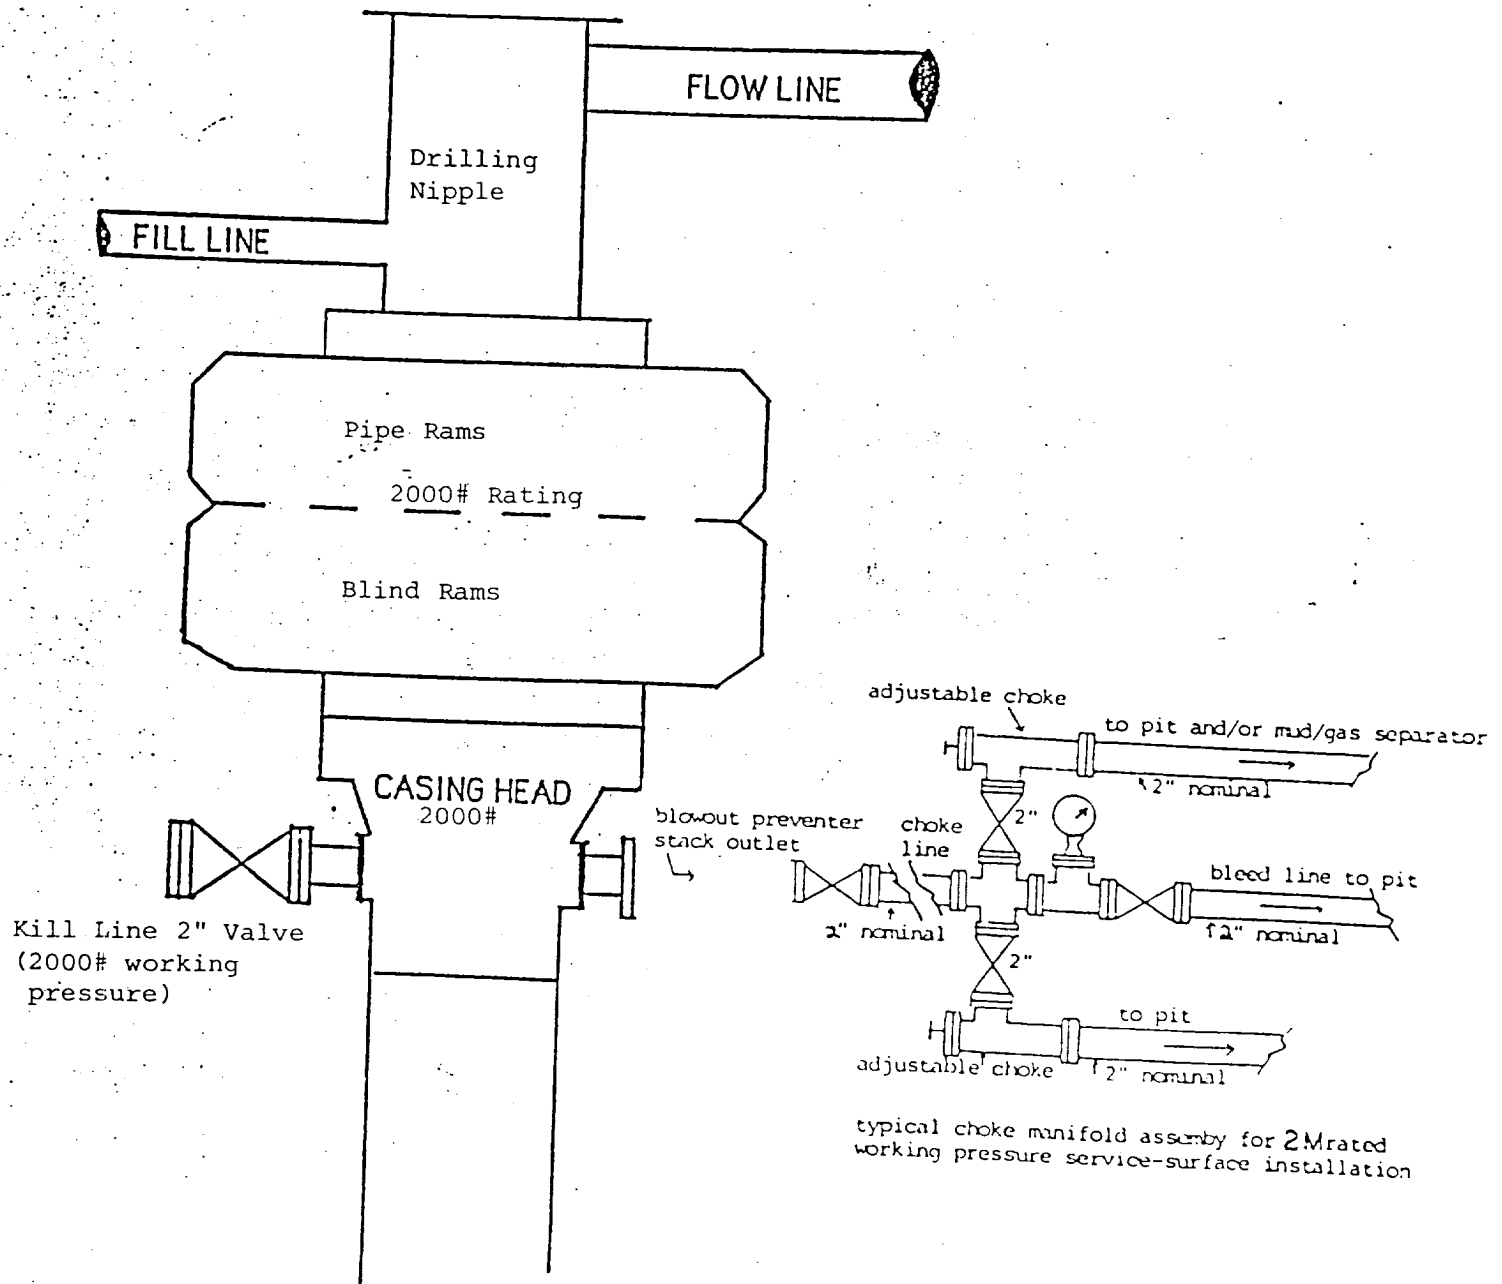

**BLOWOUT PREVENTER
2M SYSTEM**