

SITE SECURITY DIAGRAM:

NO SCALE:

11-1-96

11-21-96 IL

LEASE ROAD

ROAD

Q-12 ROAD

MILES 6.00

OFF LEASE

LOW PRESS GAS SALES

UNIT N 522-T185-R293

GAS SALES 95971

METER 6 PM # NM-84189


R-O-W # NM-95971

R-O-W # NM-84189

R-O-W # NM-95971

R-O-W # NM-84189

LP GAS

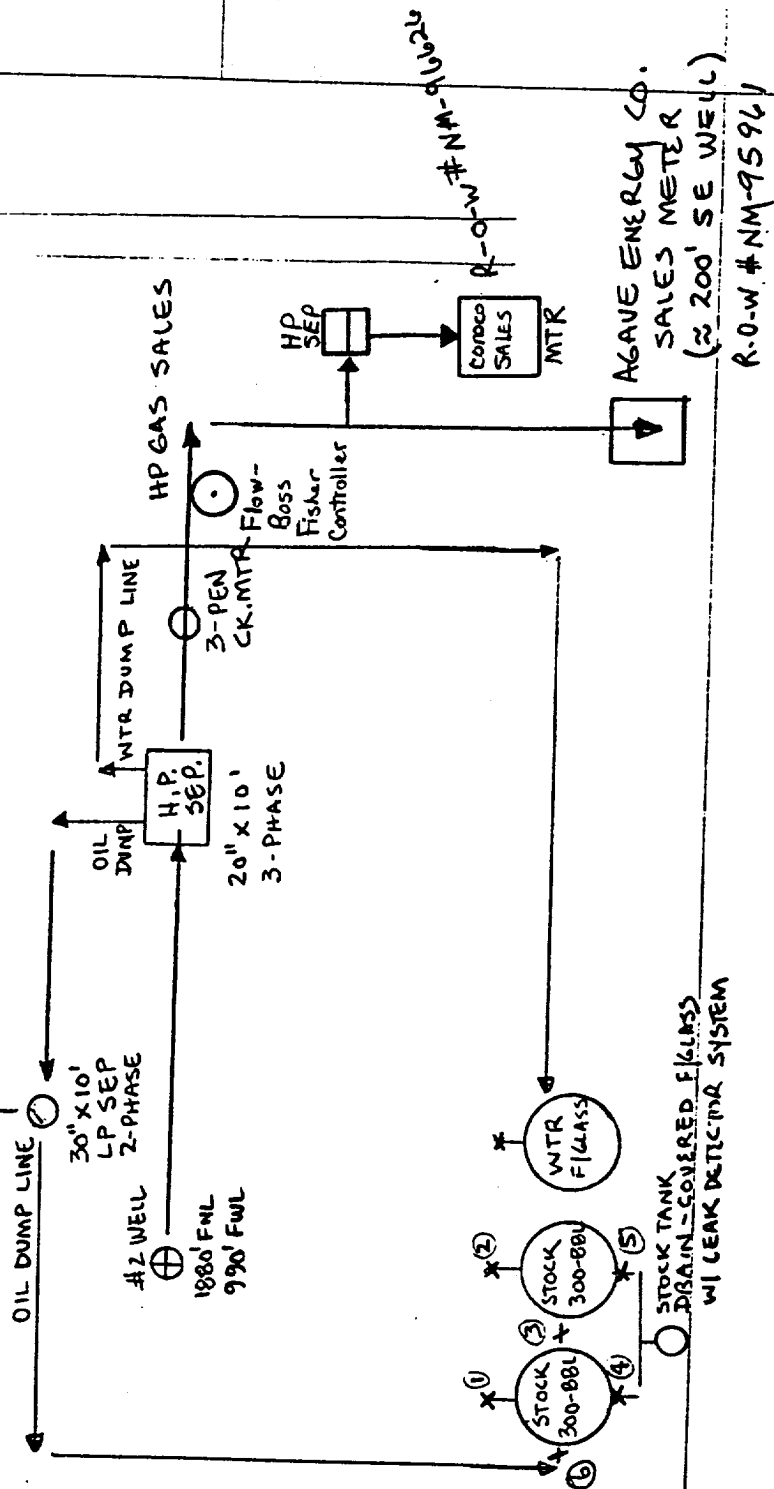

PRODUCTION PHASE:

EAST STOLK TANK
①②④⑤⑥ CLOSED

WEST STOCK TANK
① ② ③ ④ ⑤ CLOSED

SAVES PHASE:

EAST STOCK TANK
① OPEN

WEST STOCK TANK
② OPEN