


OXY USA INC. CURRENT
OXY PANTHER FEDERAL #1
SEC 33 T17S R31E EDDY NM

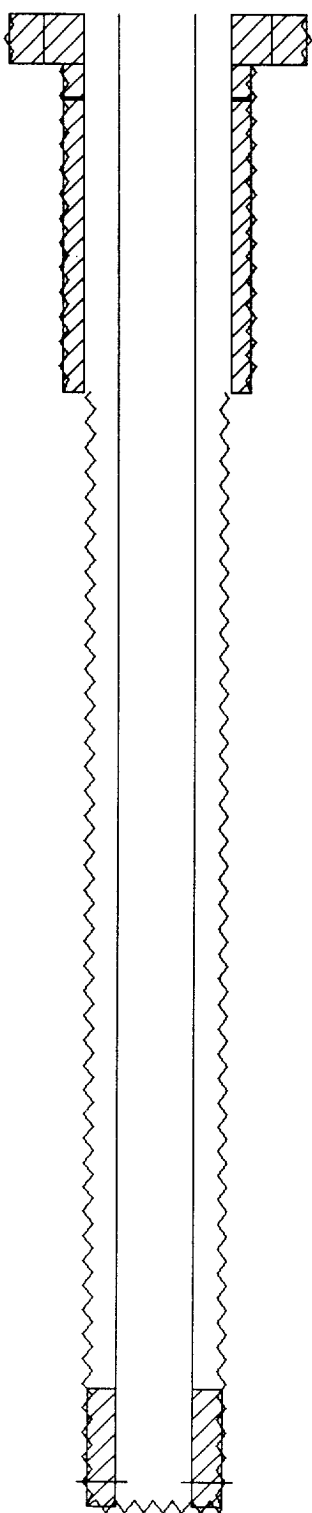

0.0 - 393.0' 17 1/2" OD HOLE
0.0 - 393.0' CEMENT 730sx-SURF
0.0 - 393.0' 13 3/8" OD SURF CSG

393.0 - 3018.0' 11" OD HOLE
0.0 - 664.0' CEMENT 810sx-SURF
664.0 - 664.0' DVTOOL
681.0 - 3018.0' CEMENT 1600sx-CALC
0.0 - 3018.0' 8 5/8" OD INT CSG

3018.0 - 11940.0' 7 7/8" OD HOLE
11000.0 - 11940.0' CEMENT 200sx-CBL
0.0 - 11936.0' 4 1/2" OD PROD CSG

11731.0 - 11751.0' PERFS

PBTD: 11878'

TD: 11940'

OXY USA INC. PROPOSED
OXY PANTHER FEDERAL #1
SEC 33 T17S R31E EDDY NM

0.0 - 56.0' CEMENT PLUG 20sx
343.0 - 443.0' CEMENT PLUG 40sx
614.0 - 714.0' CEMENT PLUG 40sx

2369.0 - 2469.0' CEMENT PLUG 40sx
2968.0 - 3068.0' CEMENT PLUG 40sx


3850.0 - 3950.0' CEMENT PLUG 50sx

5350.0 - 5450.0' CEMENT PLUG 50sx

7719.0 - 7819.0' CEMENT PLUG 50sx

9300.0 - 9400.0' CEMENT PLUG 50sx

10772.0 - 11000.0' CEMENT PLUG 75sx
11260.0 - 11360.0' CEMENT PLUG 25sx
11829.0 - 11886.0' CEMENT PLUG 5sx
11886.0 - 11886.0' CIBP

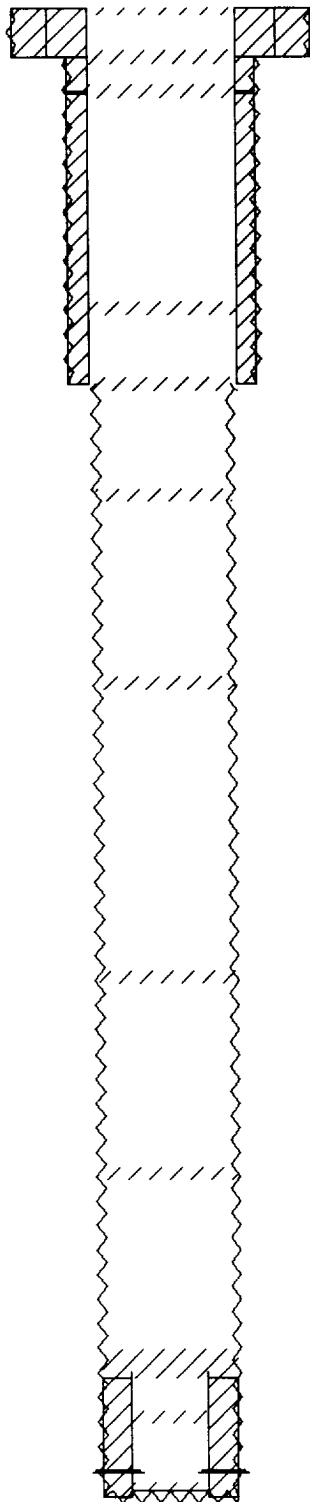

PBTD: 11878'

TD: 11940'

0.0 - 393.0' 17 1/2" OD HOLE
0.0 - 393.0' CEMENT 730sx-SURF
0.0 - 393.0' 13 3/8" OD SURF CSG

393.0 - 3018.0' 11" OD HOLE
0.0 - 664.0' CEMENT 810sx-SURF
664.0 - 664.0' DVTOL
681.0 - 3018.0' CEMENT 1600sx-CALC
0.0 - 3018.0' 8 5/8" OD INT CSG

3018.0 - 11940.0' 7 7/8" OD HOLE
11000.0 - 11940.0' CEMENT 200sx-CBL
10950.0 - 11936.0' 4 1/2" OD PROD CSG

11731.0 - 11751.0' ABANDONED PERFS