

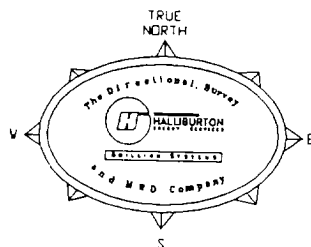



WISER OIL COMPANY
SKELLY UNIT #276
SEC. 27, T17S, R31E
EDDY COUNTY, NEW MEXICO
DIRECTIONAL PROPOSAL

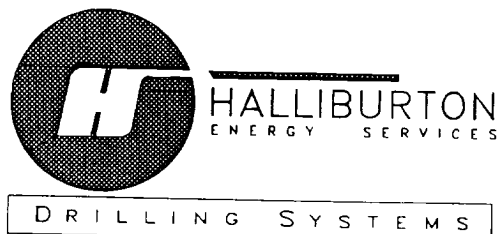

VERTICAL VIEW
SCALE 100 ft. / DIVISION
TVD REF: WELLHEAD
VERTICAL SECTION REF: WELLHEAD

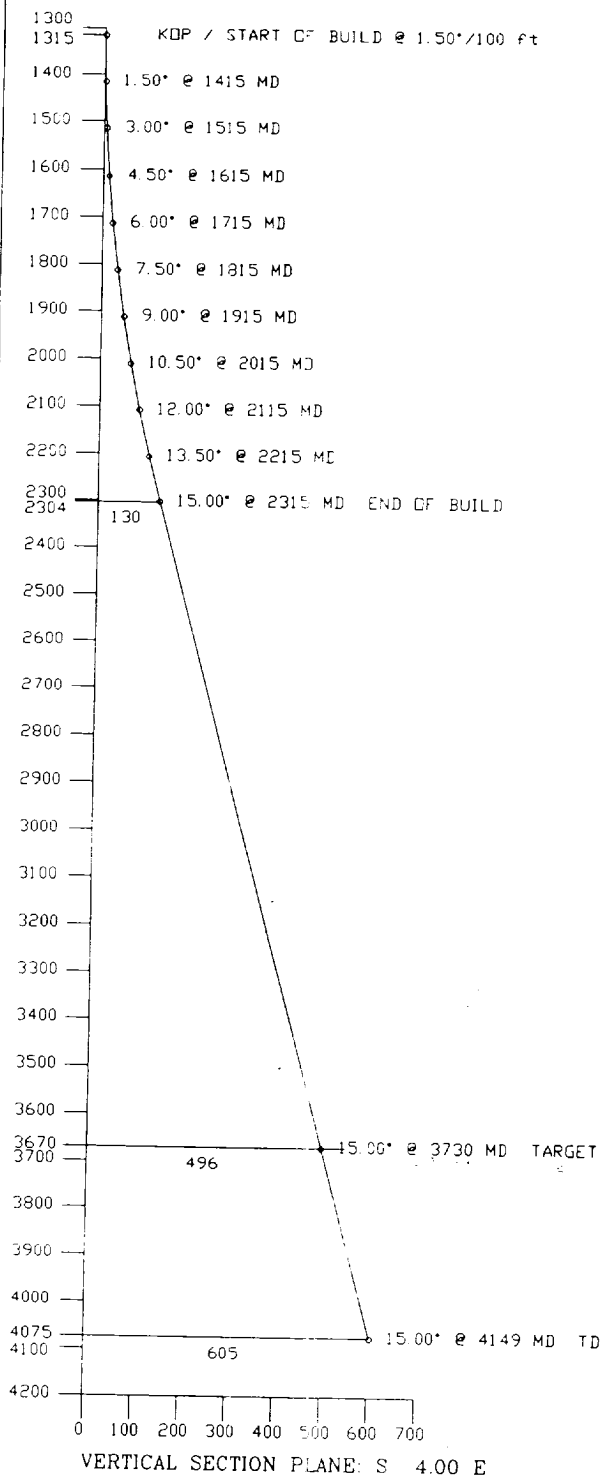

HORIZONTAL VIEW
SCALE 100 ft. / DIVISION
SURVEY REF: WELLHEAD

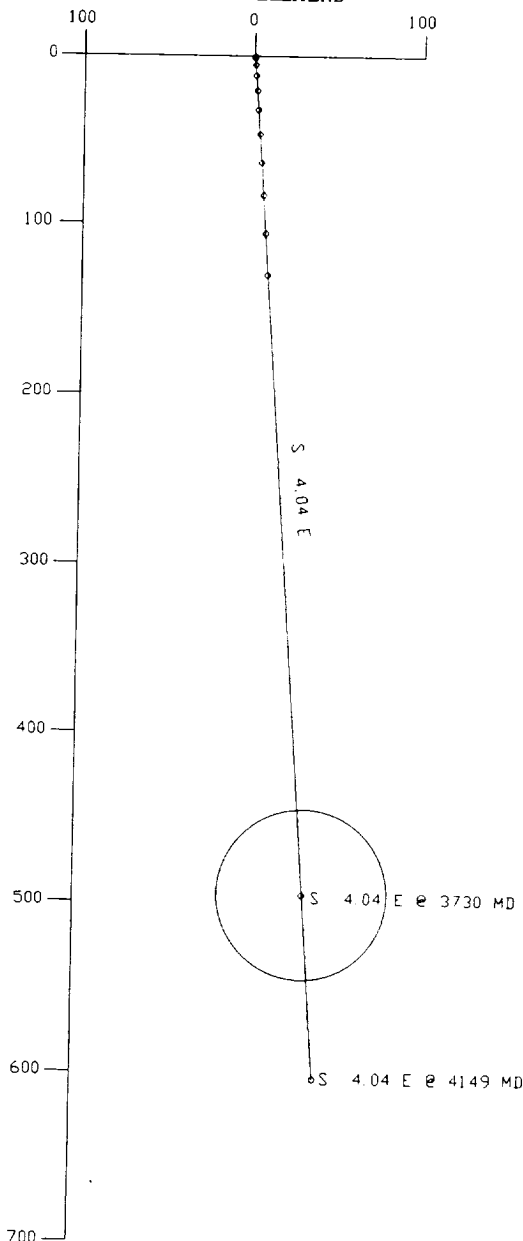

CRITICAL POINT DATA

	MD	Inc	Azi.	TVD	N/S	E/W
KDP / START OF BUILD @ 1.50°/100 ft	0	0.00°	S 4 E	0	0 N	0 E
END OF BUILD	2315	15.00°	S 4 E	2304	130 S	9 E
TARGET	3730	15.00°	S 4 E	3670	495 S	35 E
TD	4149	15.00°	S 4 E	4075	603 S	43 E