


BLOWOUT PREVENTION ARRANGEMENT

Post-It Fax Note	7671	Date	# of Pages
To	Carmen	From	Lee Francis
Co/Dept	DCD-New Mex	Co	Inter Coas
Phone #		Phone #	918 491-4114
Fax #	505-748-9720	Fax #	

Manual Controls on rig floor & remote on ground.

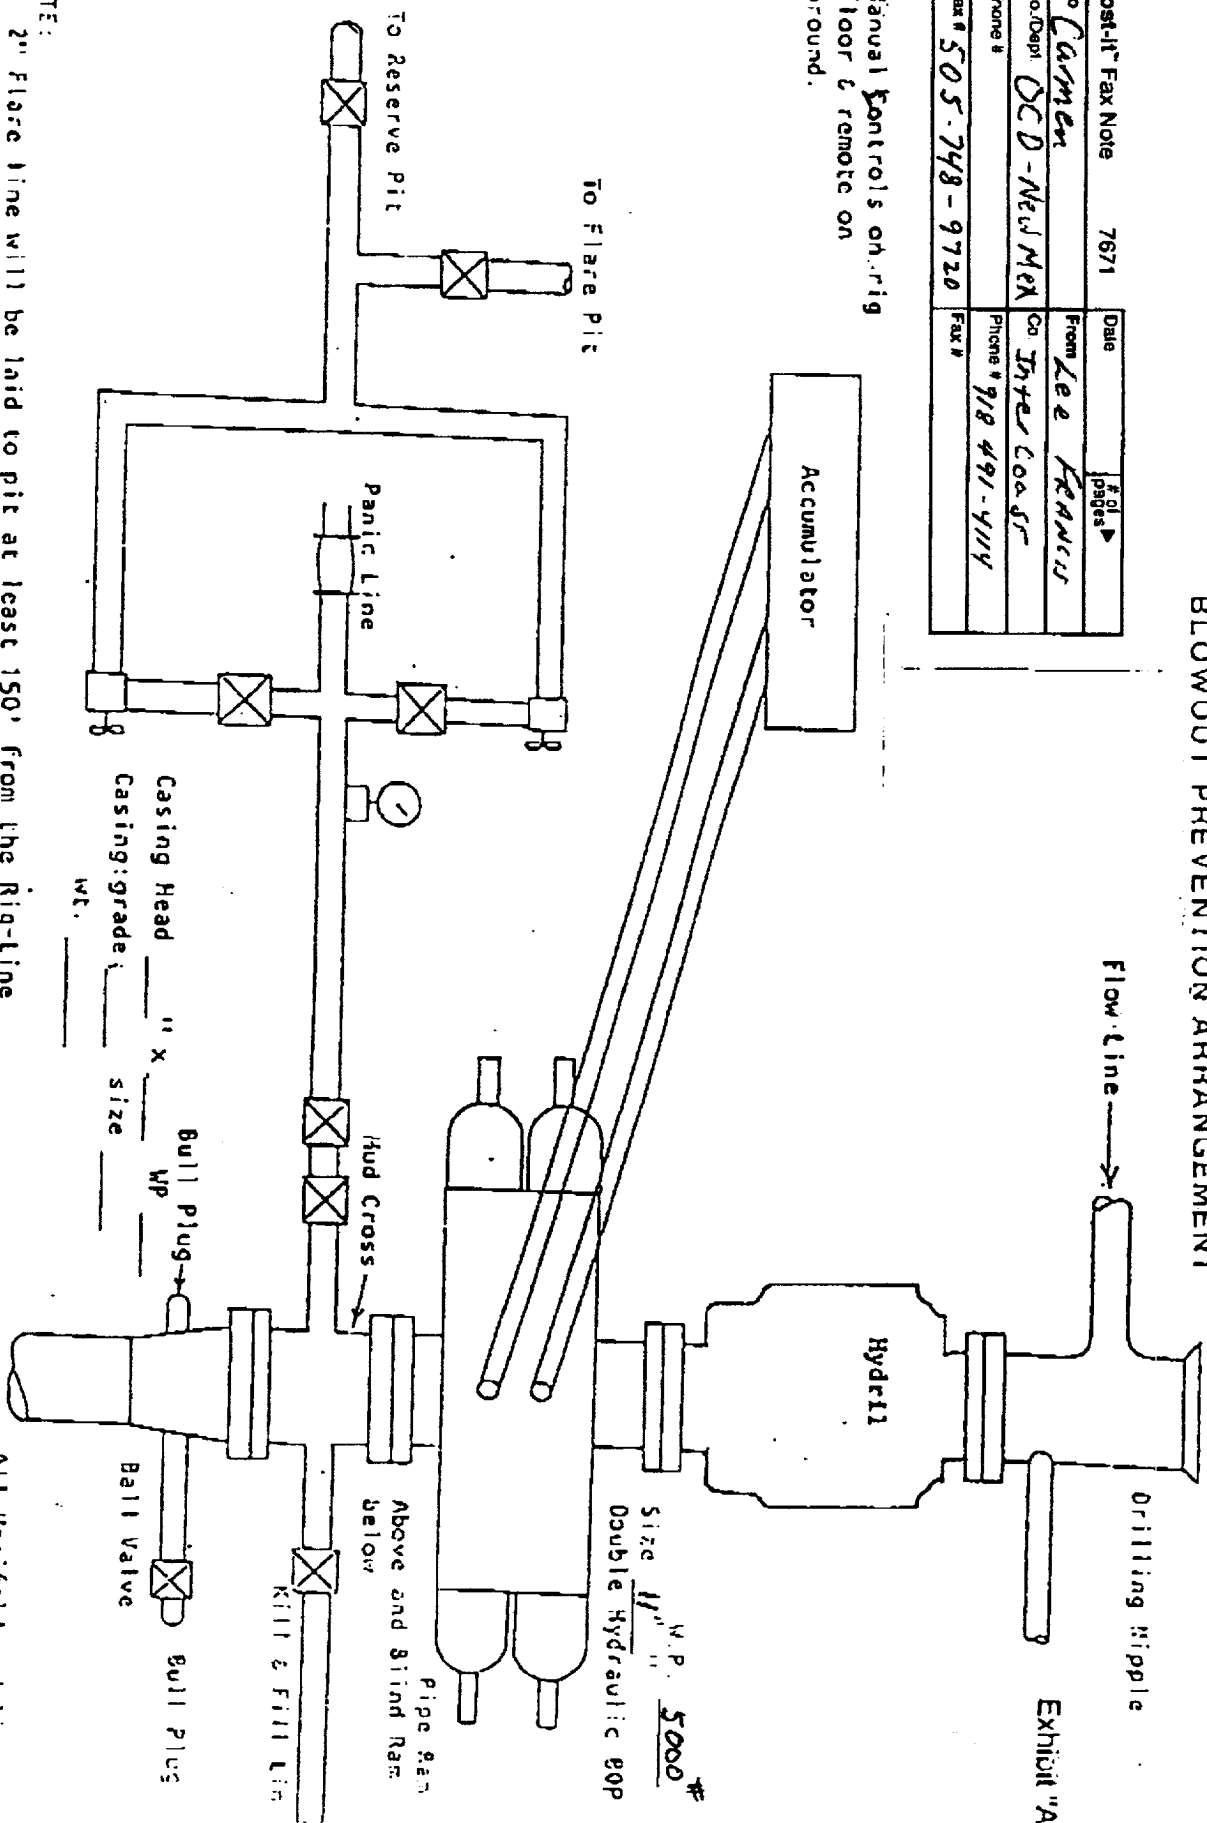

JTE:

2" Flare line will be laid to pit at least 150' from the Rig-line and be staked down.
The Kill and Choke Manifold will be rigged so that it can be used for a flare line during any DST.
All lines and controls to BOP must be connected and tested before drilling out of surface line.

All Manifold and lines will have at least the same Pressure Rating as the BOP Stack.