


SECTION 35, TOWNSHIP 18 SOUTH, RANGE 29 EAST, N.M.P.M.,
EDDY COUNTY, NEW MEXICO.

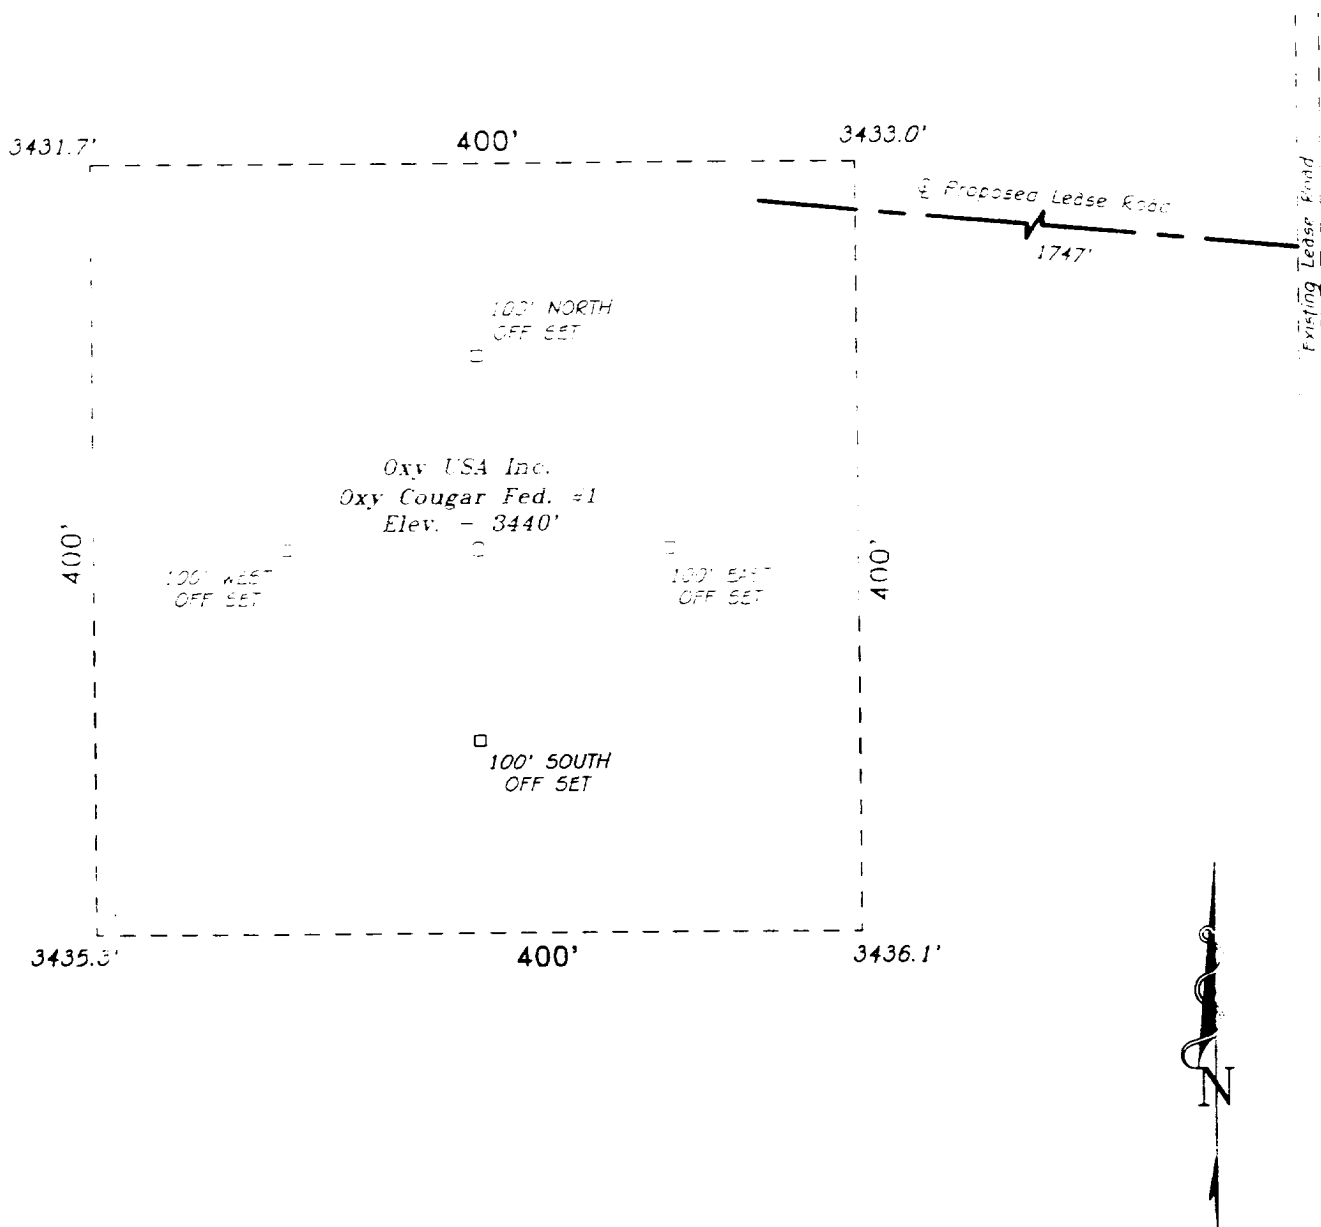

100 0 100 200 FEET
SCALE: 1" = 100'

Oxy USA Inc.

REF: Oxy Cougar Federal No. 1 / Well Pad Tapo

THE OXY COUGAR FED. No. 1 LOCATED 990' FROM
THE NORTH LINE AND 990' FROM THE EAST LINE OF
SECTION 35, TOWNSHIP 18 SOUTH, RANGE 29 EAST,
N.M.P.M., EDDY COUNTY, NEW MEXICO.

BASIN SURVEYS P.O. BOX 1786-HOBBS, NEW MEXICO

W.O. Number: 7744

Drawn By: S.C. NICHOLS

Date: 12-17-97

Disk: SCN #39 - 7744AA DWG

Survey Date: 12-16-97

Sheet 1 of 1 Sheets