


WELL NAME: Cabeza AUD Fed C #1 FIELD: _____
 LOCATION: 1060' FNL & 660' FWL Sec. 10, T. 18 S., R. 29 E.

GL: 3515' ZERO: 17' KB: 3532'
 SPUD DATE: _____ COMPLETION DATE: _____
 COMMENTS: _____

CASING PROGRAM

Size	Wt.	Grade	Set @
11 3/4"	42#		366'
8 3/4"	32#	J-55	3007'
5 1/2"	17#	S/P LT&C	11,450'
2 3/8"	4.7#	L-80 tubing	

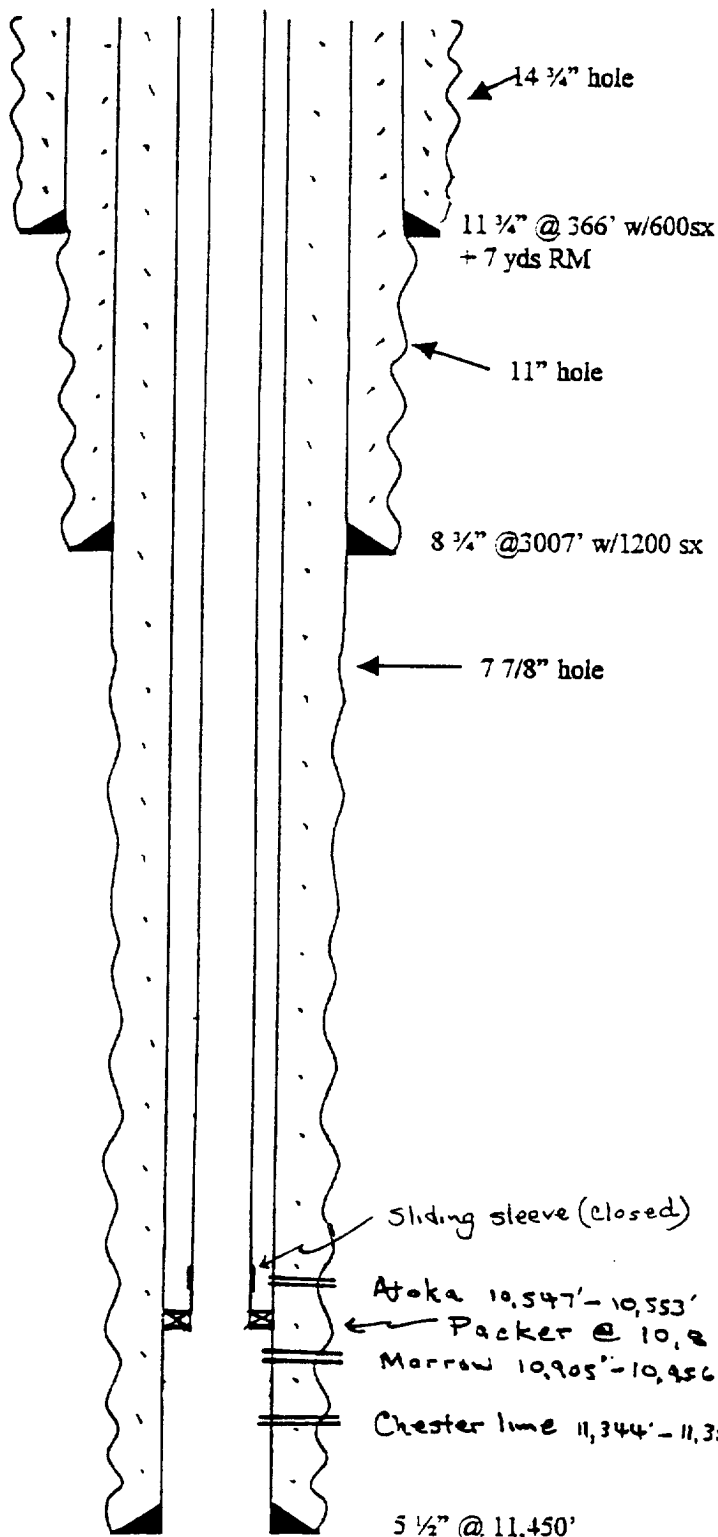

DUAL COMPLETION
 Atoka in annulus
 Morrow Chester in tubing

FC @ 11,405'

TD 11,450'

5 1/2" @ 11,450'
 w/ 1480 sx circulated

RayS 7-26-00
 Revised 8-29-00