


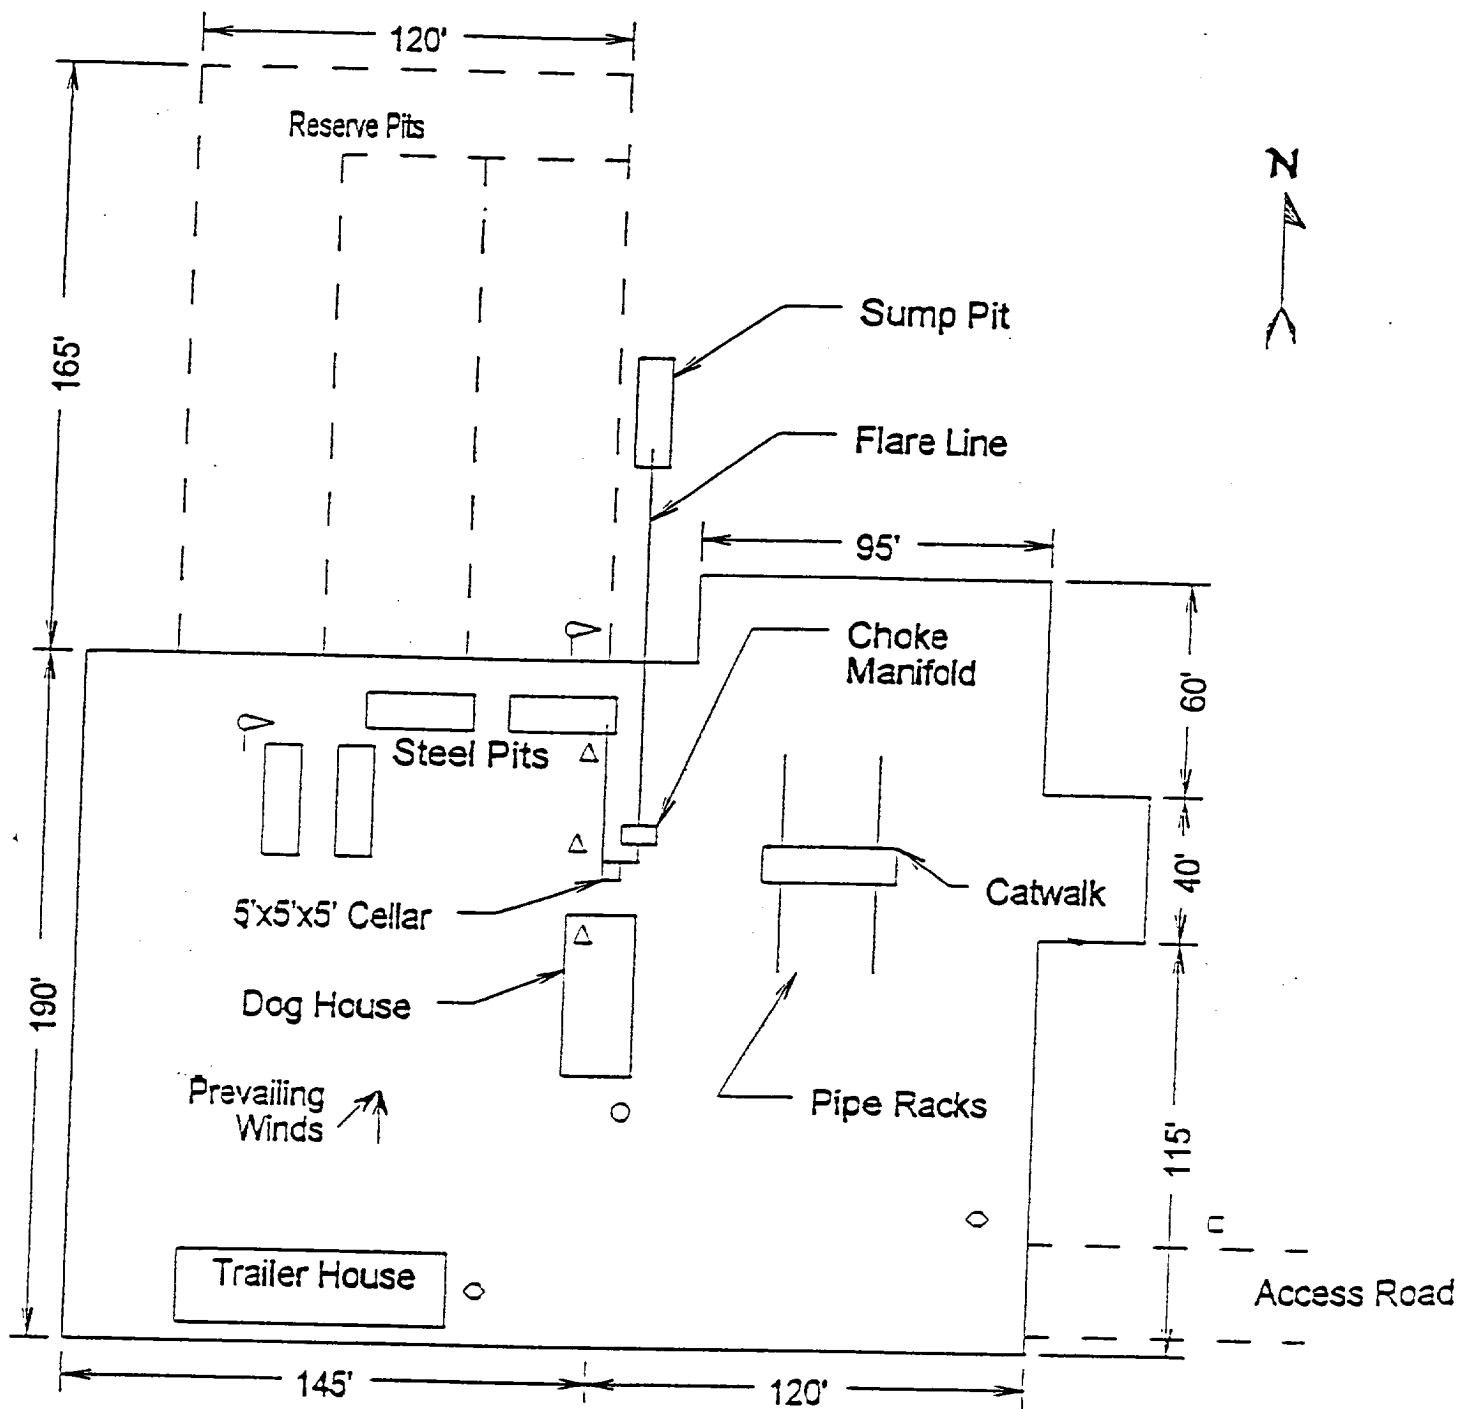

- Wind Direction Indicators (wind sock or streamers)
- △ H2S Monitors (alarms at bell nipple and shale shaker)
- Briefing Areas
- Remote BOP Closing Unit
- Sign and Condition Flags

EXHIBIT "D"
RIG LAY OUT PLAT

W.A. & E.R. HUDSON, INC.
PUCKETT "A" WH # 1
UNIT "L" SECTION 24
T17S-R31E EDDY CO. NM