


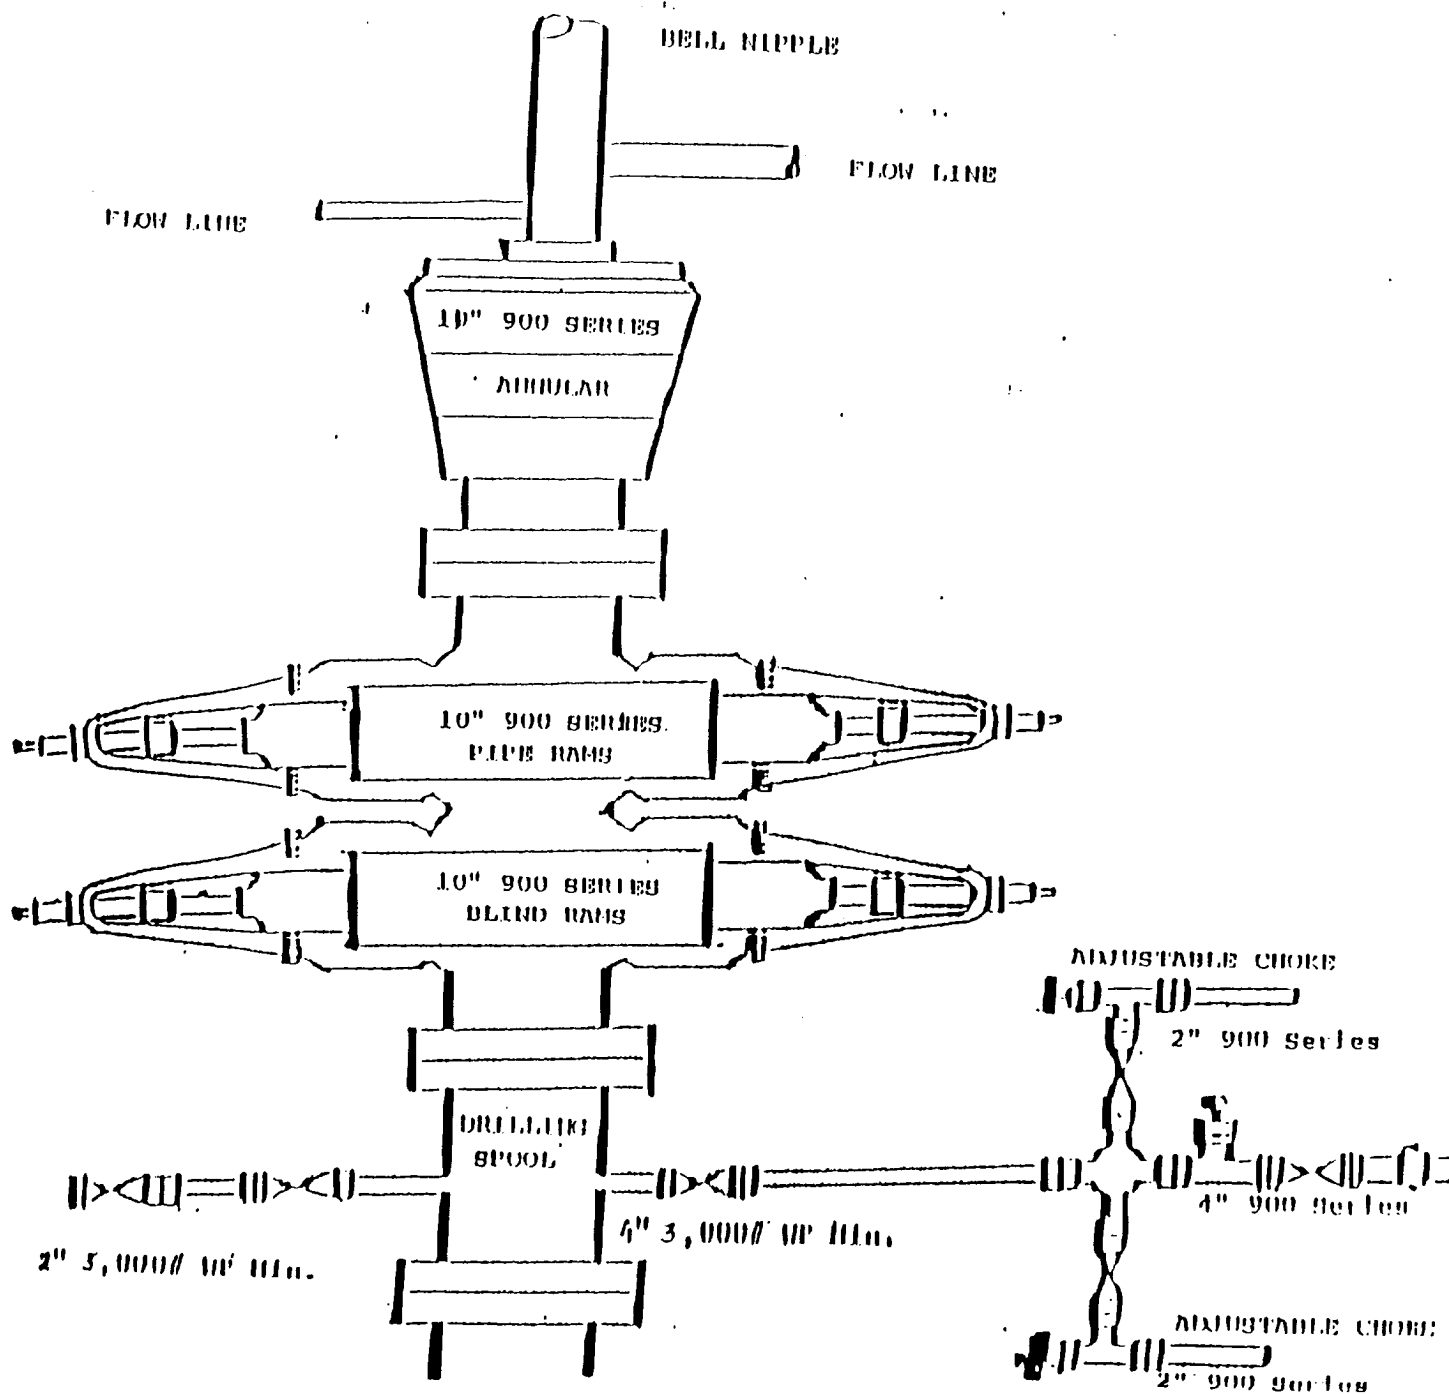

Mewbourne Oil Company

Exhibit #2A
Schematic of BOP for Production Hole

Vandagriff "34" Federal #1
 Section 34-T16S-R28E
 1650' FSL & 660' FWL
 Eddy County, NM
 Lease # NM83066