

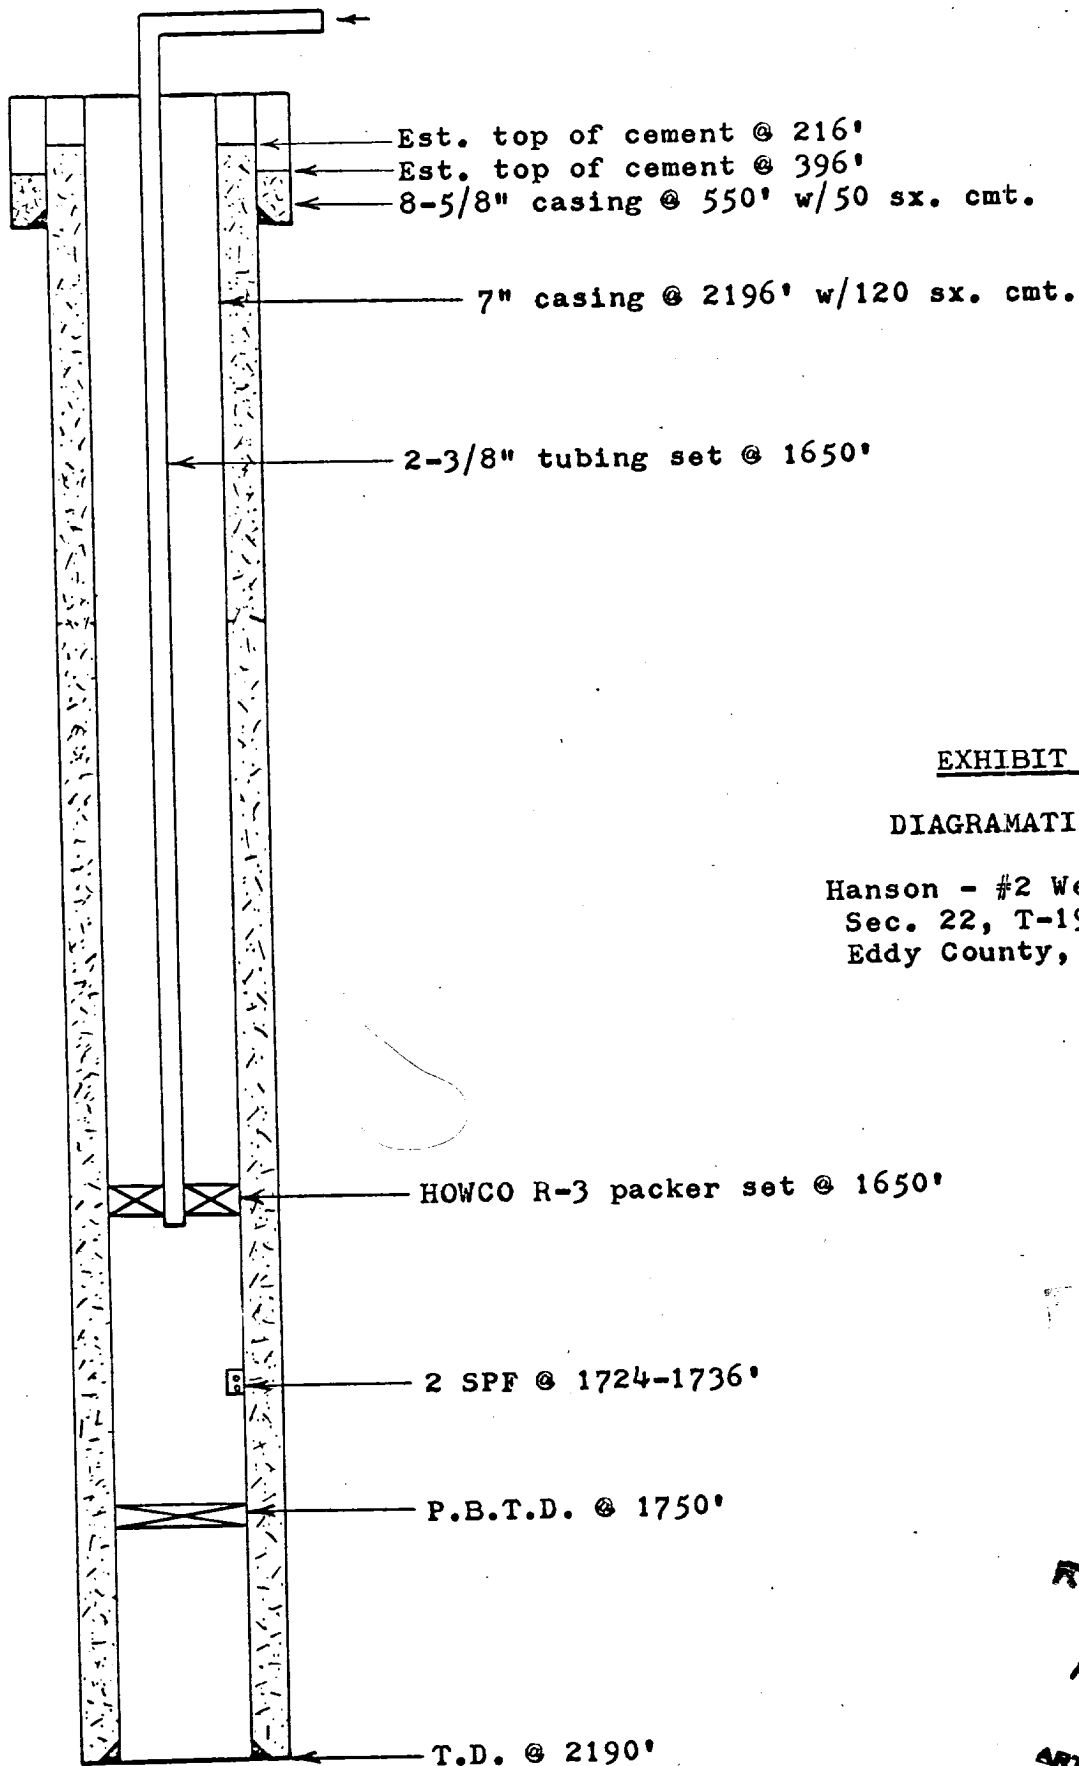


EXHIBIT NO. 5

DIAGRAMATIC SKETCH

Hanson - #2 Welch Federal
 Sec. 22, T-19-S, R-28-E
 Eddy County, New Mexico

RECEIVED
 APR 20 1963
 D. C. C.
 ARTSIA, OFFICE