

MERIDIAN OIL

FIELD: Shugart (Y, 7RV, GN, GB)

DATE SPUD: 08/12/84 COMP: 10/22/84


LEASE: SHUGART C

WELL NO. 5

ELEVATION: 3,688' G.L.

LOCATION: 2310' FSL & 660' FEL; SEC. 30, T-18-S, R-31-E

Eddy County, New Mexico

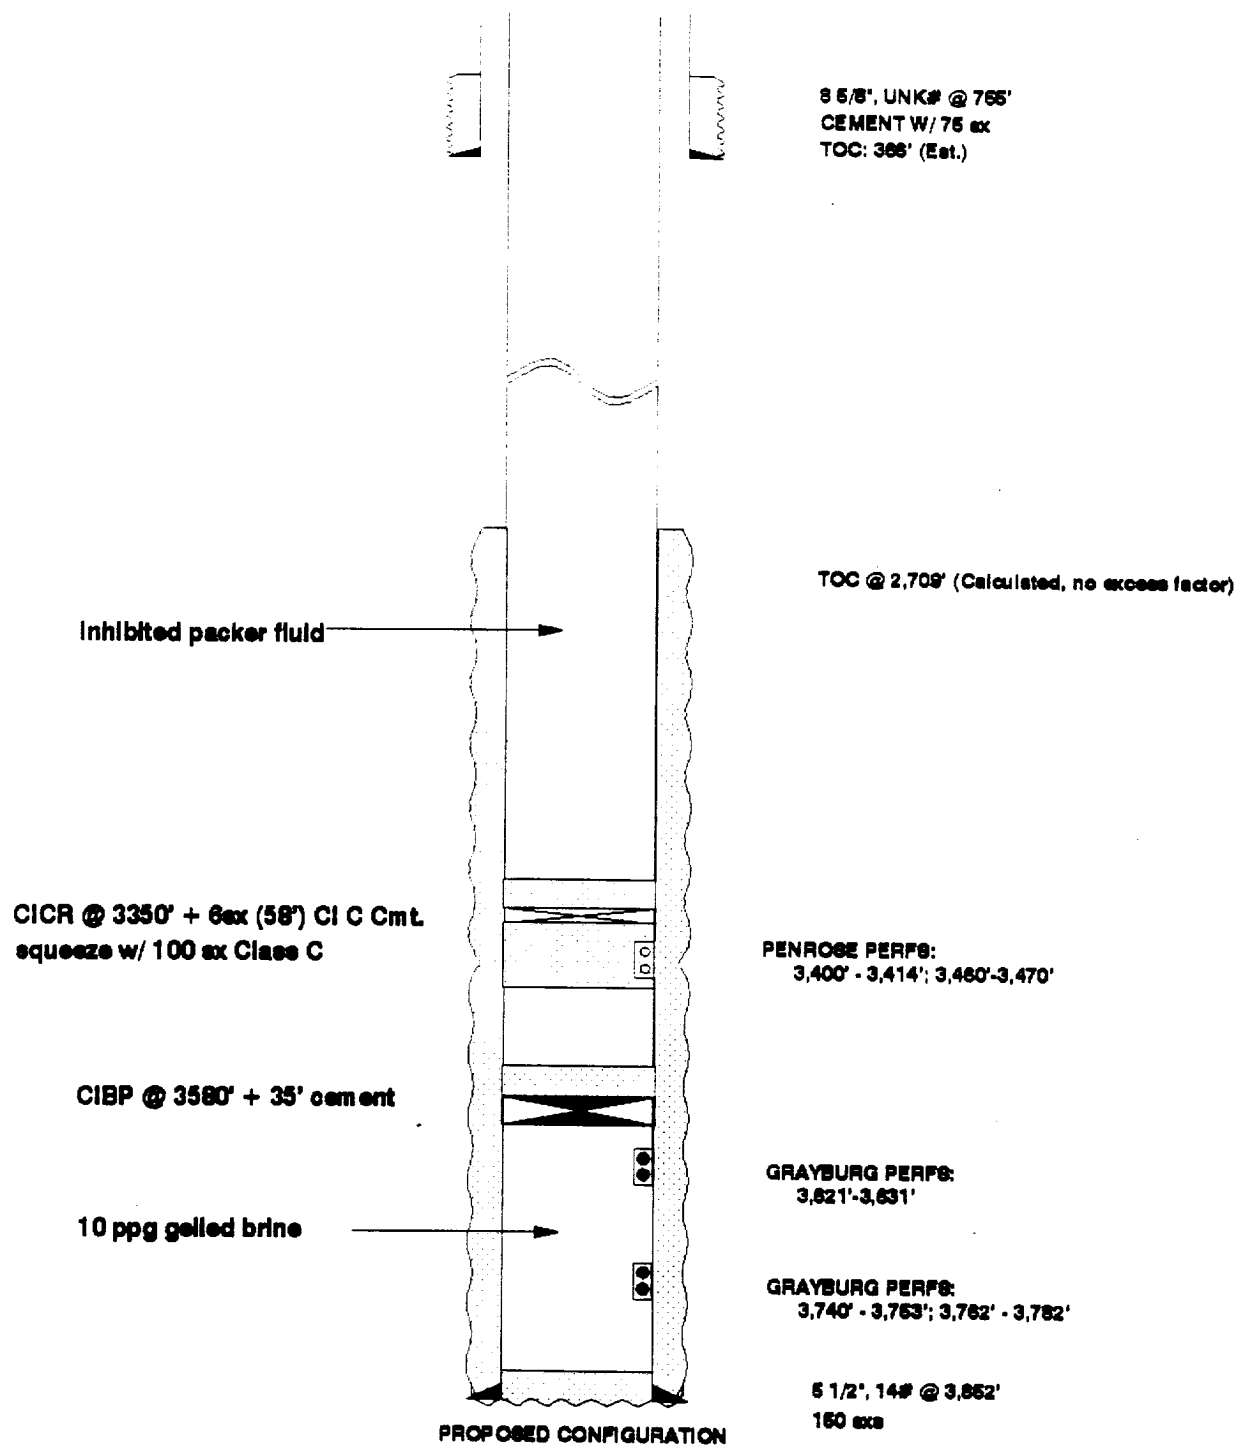

PROPOSED CONFIGURATION

TD: 3,855'
PSTD: 3,837'