


ILBORE SCHEMATIC

Well No. #1
 Field Parkway West Unit
 Formation Delaware

Location 660' FNL, 1980' FWL, Sec 28, T19S, R29E
 County Eddy
 State New Mexico
 KB elev. 3331 GL elev. 3321'
 Spud Date 10/31/72
 Compl. Date 3/26/73

Initial Comp.: _____

Subsq. Workovers: _____

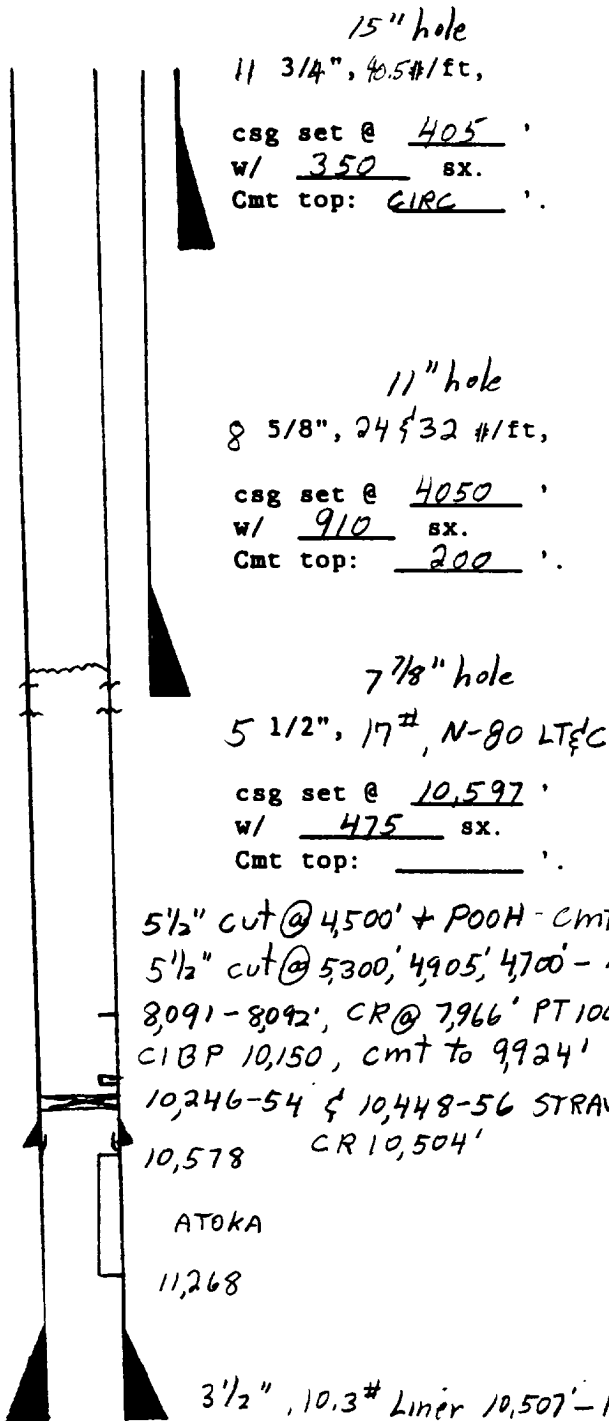

TD 11802'
 PBTD 3996