


PROPOSED

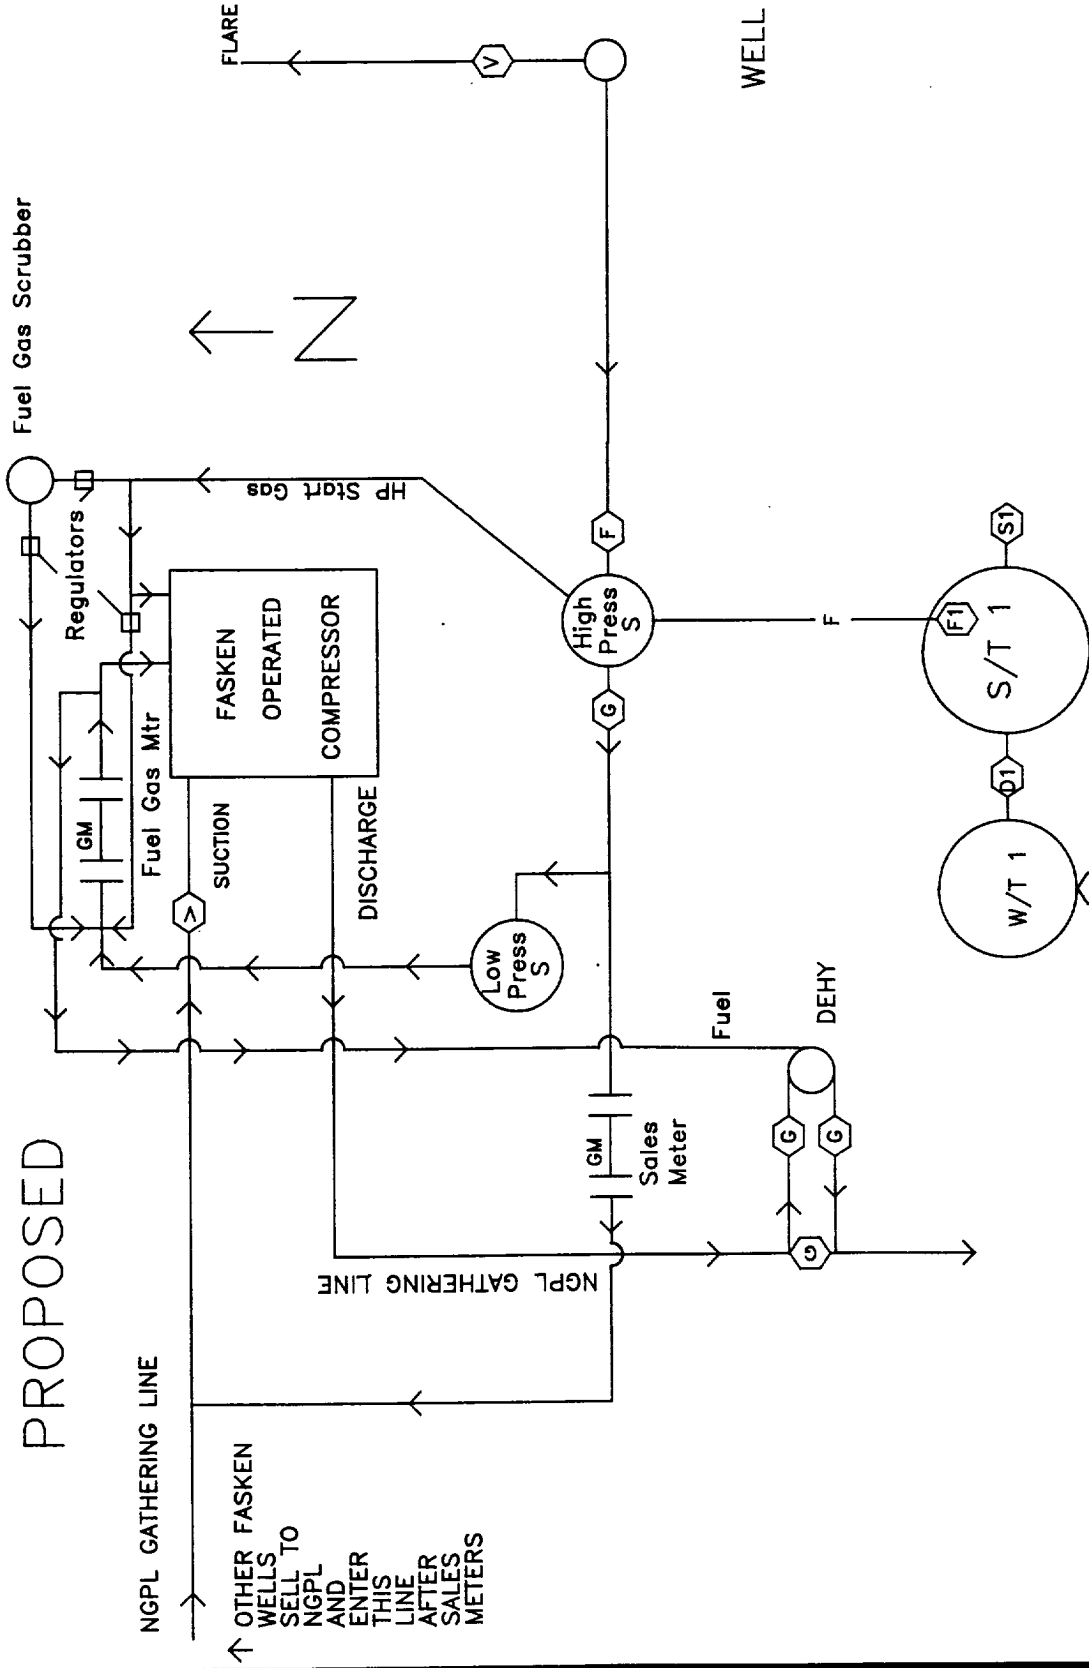

FASKEN OIL AND RANCH, LTD.
CAMERON "31" FEDERAL #1
UNIT J, SEC 31, T20S, R25E

This lease is subject to the site security plan
for the Southeastern New Mexico operations.
The plan is located at: Fasken Oil and Ranch, Ltd.
303 W. Wall, Suite 1900
Midland, TX 79701

LSE. NO. NM-0488813

FASKEN OIL AND RANCH, LTD.

By: CWB

Date: 3-3-97