


*CURRENT*

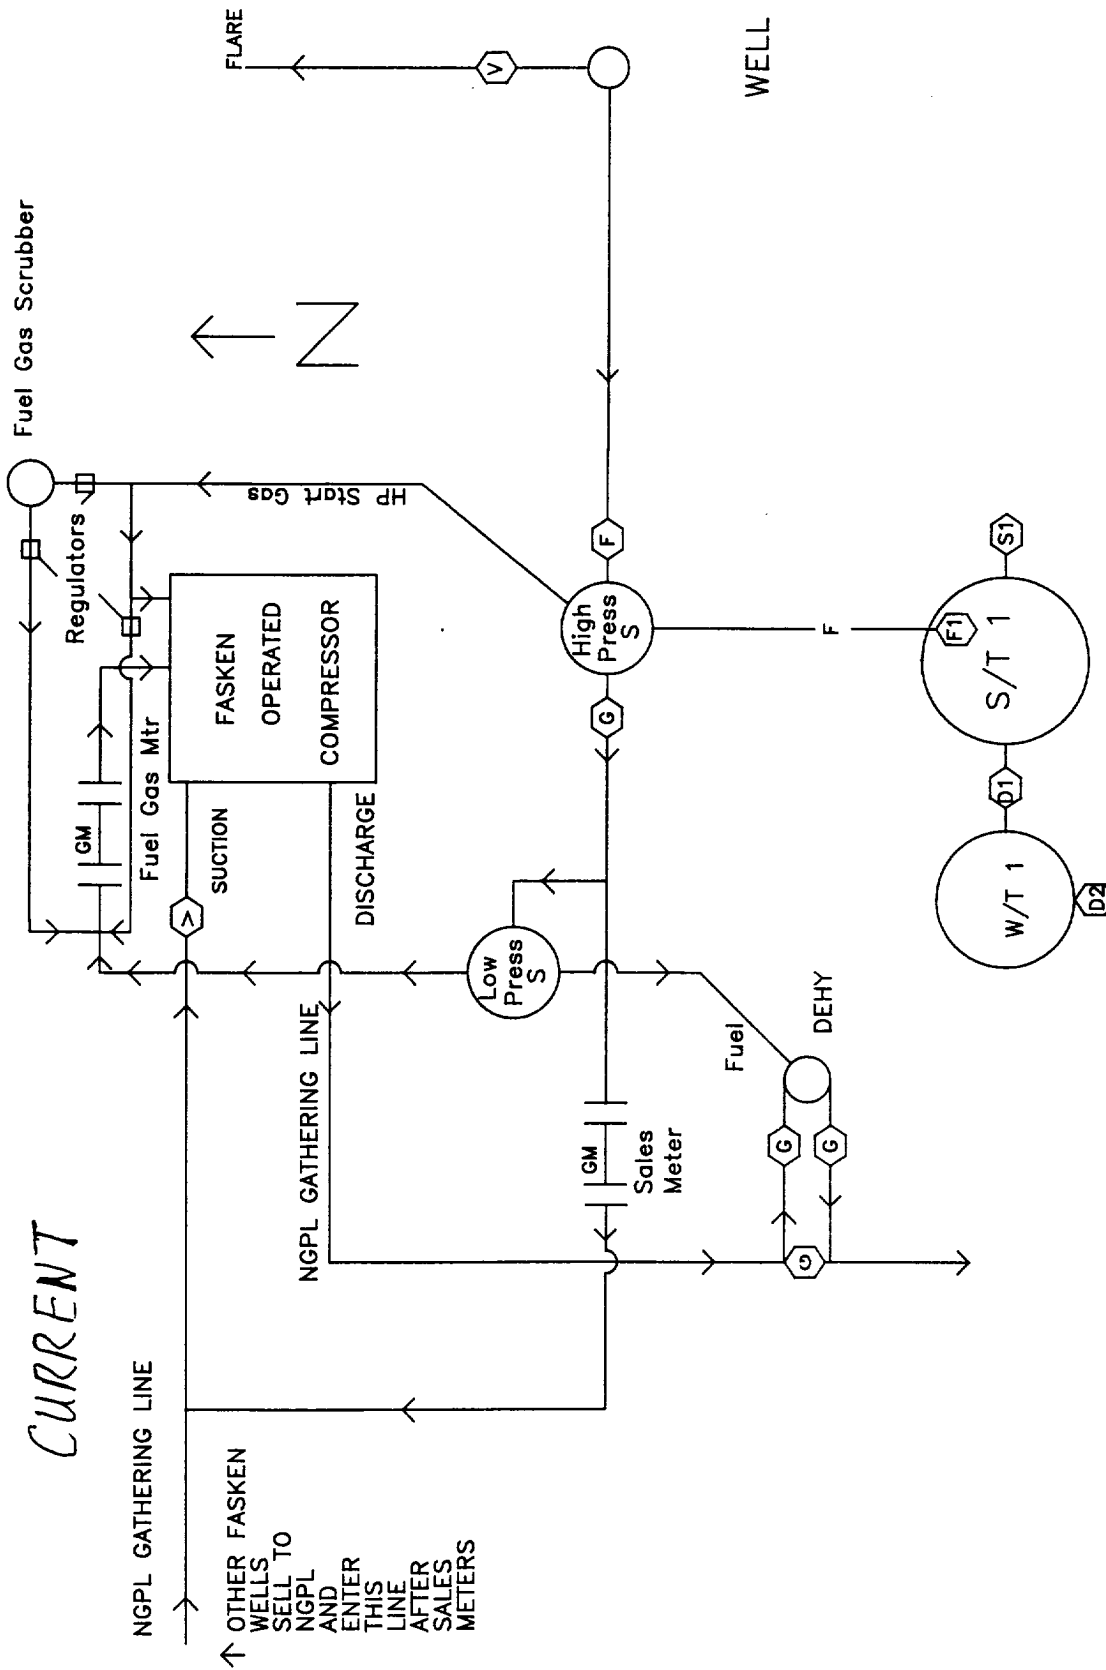

FASKEN OIL AND RANCH, LTD.  
CAMERON "31" FEDERAL #1  
UNIT J, SEC 31, T20S, R25E

LSE. NO. NM-0488813

This lease is subject to the site security plan  
for the Southeastern New Mexico operations.

The plan is located at: Fasken Oil and Ranch, Ltd.  
303 W. Wall, Suite 1900  
Midland, TX 79701

FASKEN OIL AND RANCH, LTD.

By: CWB

Date: 3-3-97