


WELL NAME: DHY State "B" Co. No. 1

LOCATION: 1980 FSL & 990 FWL Sec. 11; T-19-S, R-28-E,

Eddy Co., New Mexico

Series 900 Hydril

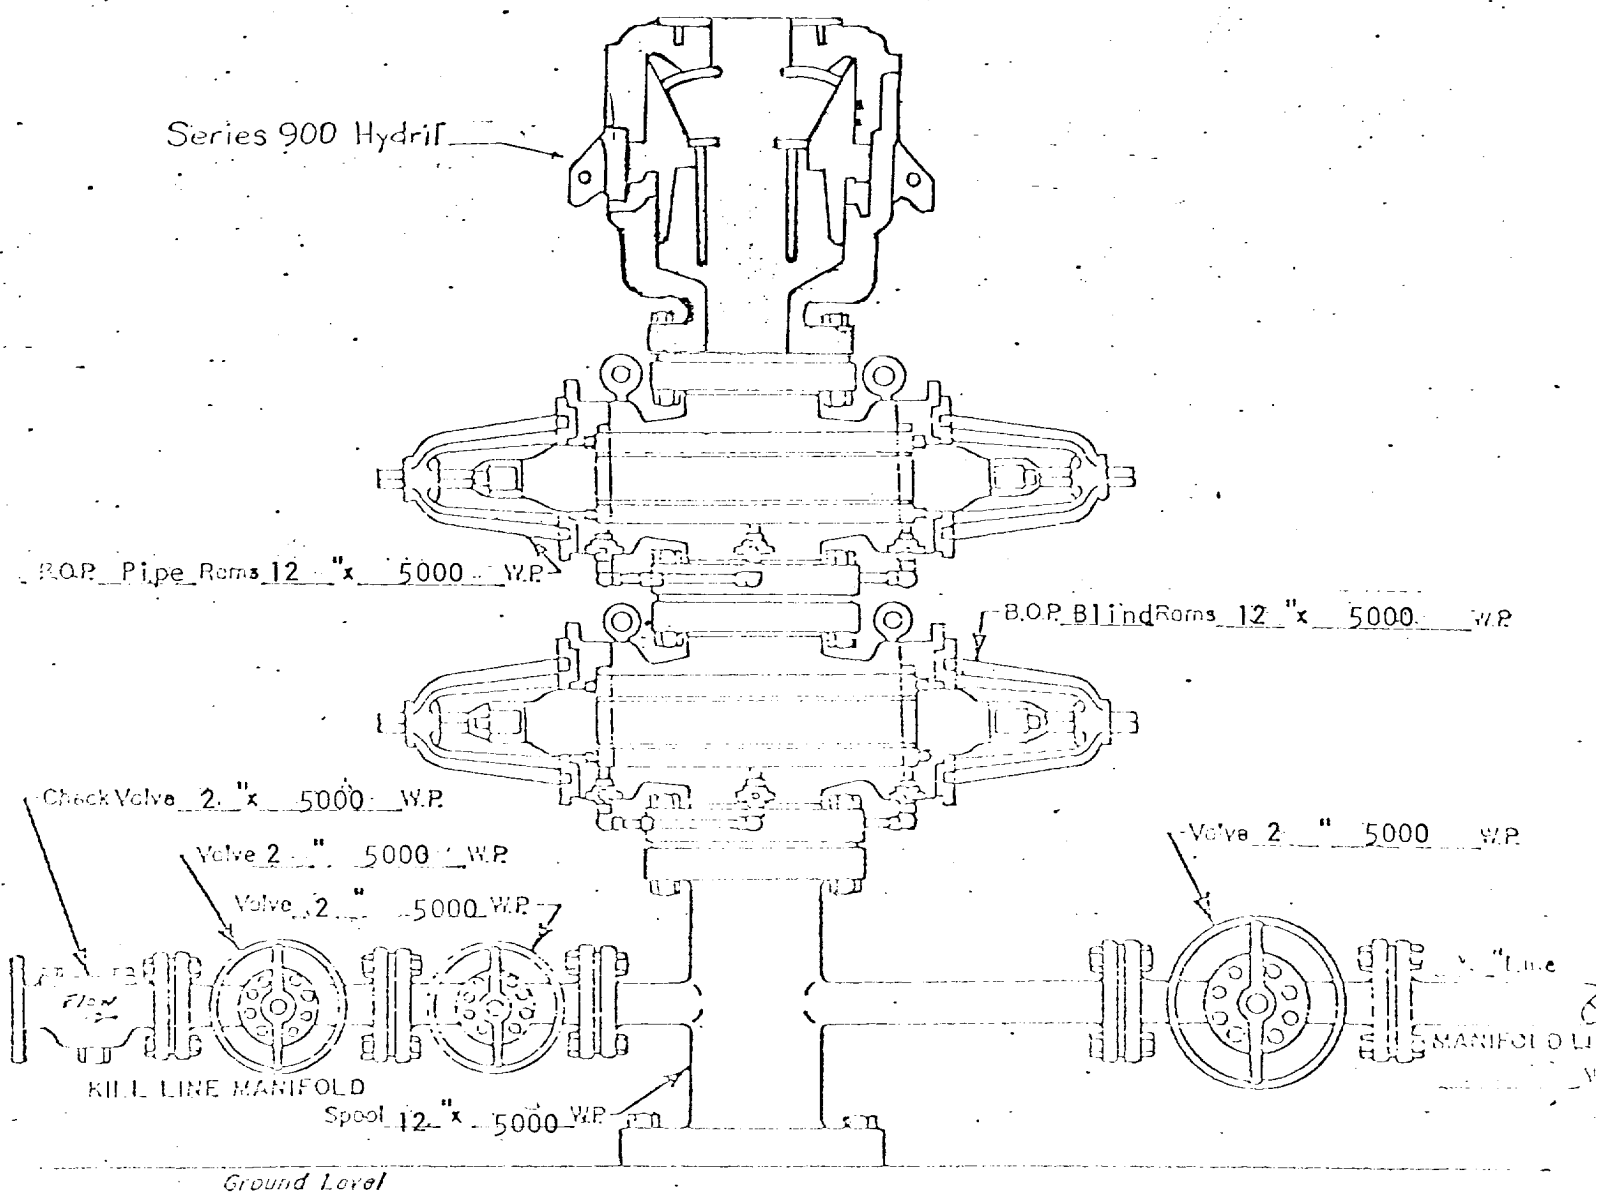

SURFACE

WELL HEAD B.O.P.
5000 W.P.

☐ Manual
☒ Hydraulic