

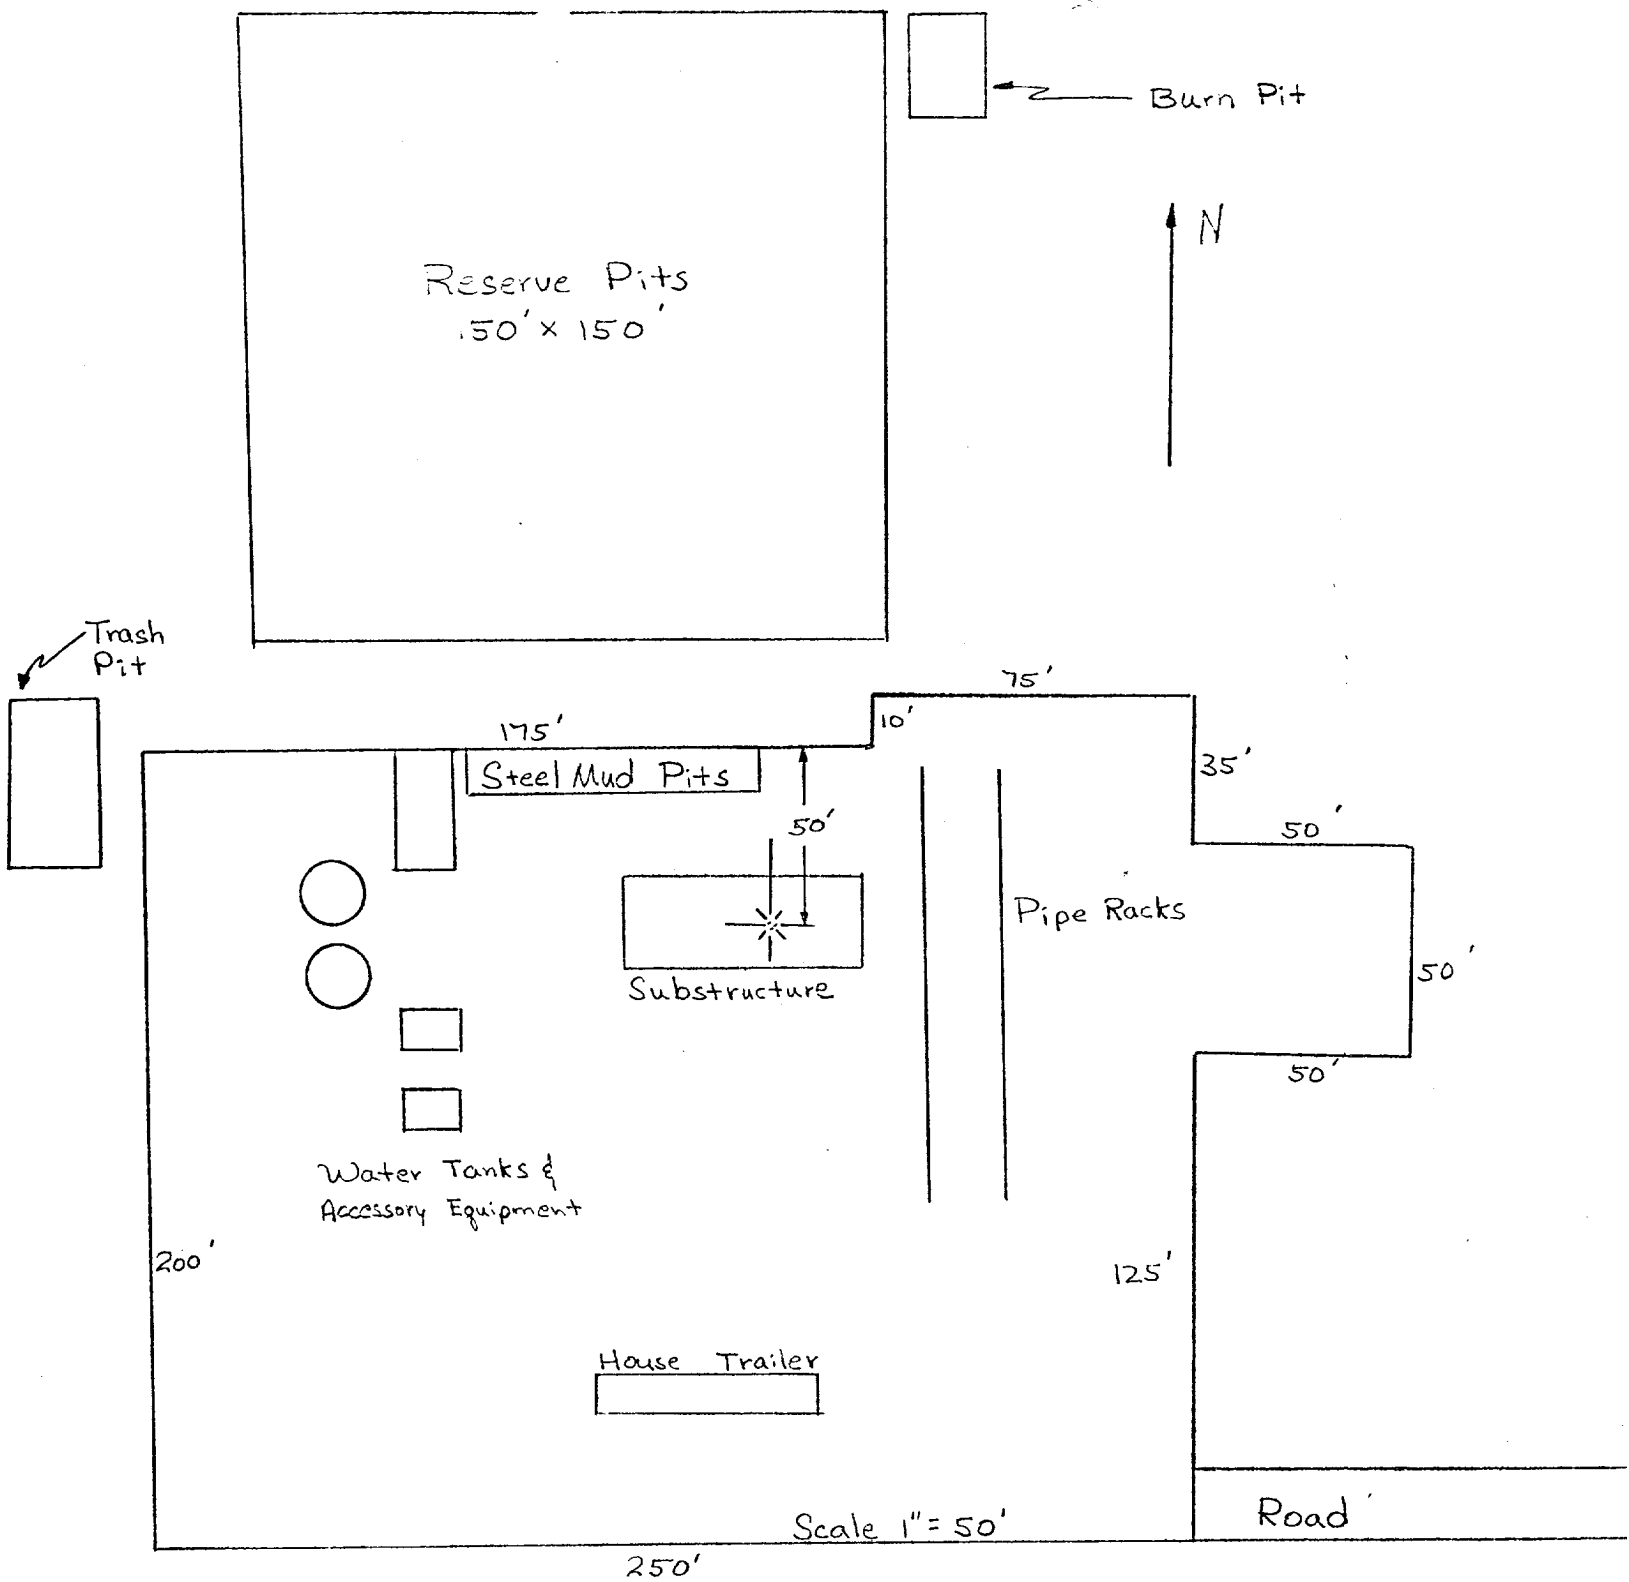


Exhibit "C" - Pad layout
 North Shugart Deep WI unit #1
 Sec 29- T18S- R31E.
 Gulf. E & M Co. U.S.